

BEFORE THE VIRGINIA GAS AND OIL BOARD

APPLICANT: Equitable Production Company

DIVISION OF GAS AND OIL
DOCKET NO. VGOB 89-0126-0009-17

RELIEF SOUGHT: MODIFICATION OF NORA COALBED GAS UNIT NO.: BU42

AFFECTED UNITS: (See Attached Exhibit A)

APPLICATION

1. **Applicant and its counsel:** Applicant is **Equitable Production Company** 1710 Pennsylvania Ave., Charleston, West Virginia, 25302, (800) 926-1759. Applicant's Counsel is James E. Kaiser 220 Broad Street, Suite 202, Kingsport, TN 37660 (423) 578-3838.

2. **Relief sought:** (1) Modification of the Nora Coalbed Methane Gas Field Rules, to allow one additional coalbed gas well to be drilled within each of the 58.77 acre Nora Units identified above. (2) For an administrative order providing that additional well permits may be issued in the Nora Field after this application is filed and while it is pending.

3. **Legal authority:** 4 VAC 25-160-50 and § 45.1-361.20 of the Code of Virginia.

4. **Proposed provisions of order sought:** That one additional coalbed methane gas well may be drilled in each of the above referenced Nora Units; that the second well be located at least 600 feet from the nearest coalbed methane well and need not be more than 600 feet from the nearest coalbed methane well; (and that production/royalties from each coalbed methane well drilled in the said Units shall continue to be allocated solely to the owners and claimants of and to the coalbed methane within the Unit in which the well is located.)

5. **Type of wells and field:** Coalbed methane frac wells within the portion of the Nora Coalbed Gas Field described above, and as depicted in the attached Exhibit A.

6. **Formations subject to application:** All coal beds and coal seams including all Pennsylvania aged coals from the top of the Raven, but not limited to Jawbone, Greasy Creek, C-Seam, War Creek, Beckley, Lower Horsepen, X-Seam, Poca 8, Poca 5, Poca 2, and any unnamed coal seams and other associated formations known as the Nora Coalbed Gas Field.

7. **Description of interest/claim of persons being notified:** Coalbed methane.


8. **Estimated ultimate recovery in each Nora Unit identified above:** 525 MMCF

9. **Plat:** See Exhibit A annexed hereto.

10. The boundaries and acreage affected: see Exhibit A annexed hereto.

11. Attestation: The foregoing application to the best of my knowledge, information and belief is true and correct.

Equitable Production Company

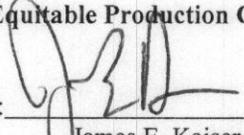By: 

James E. Kaiser
220 Broad Street, Suite 202
Kingsport, TN 37660
(423) 578-3838


AFFIDAVIT OF DUE OF DILIGENCE

**COMMONWEALTH OF VIRGINIA
COUNTY OF DICKENSON**

I, James E. Kaiser, after being duly sworn upon oath, state as follows:

1. I am responsible for the notification process required by VA. Code Ann. § 45.1-361.19 and VR 480-05-22.2 § 4.
2. That Equitable Production Company has exercised due diligence in attempting to locate and notice all owners and claimants who are unleased and/or who were not previously pooled by prior order(s) of the Virginia Gas and Oil Board regarding **the Nora Coalbed Gas Field**, all as required by Va. Code Ann. § 45.1-361.19 and VR 480-05-22.2.
3. That on **September 14, 2007** a true and correct copy of the Notice of Hearing with Exhibits will be mailed, via certified mail return receipt requested, to all owners and claimants listed in Exhibit B for whom mailing addresses were then available.
4. That Equitable Production Company will continue to exercise due diligence in attempting to locate and identify the names and/or addresses of any unknown of unlocatable parties and, if located or identified, will notify them of Equitable Production Company's application.

I have read the foregoing, and the information given above is true and correct to the best of my knowledge and belief.

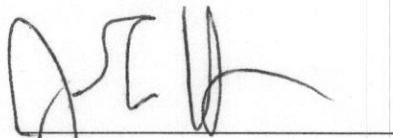

James E. Kaiser
Counsel for
Equitable Production Company

ACKNOWLEDGMENT

STATE OF TENNESSEE


COUNTY OF SULLIVAN

TAKEN, SUBSCRIBED AND SWORN to before me this 14th day of September, 2007.

Sus Peterson
Notary Public




My commission expires: 11-12-08

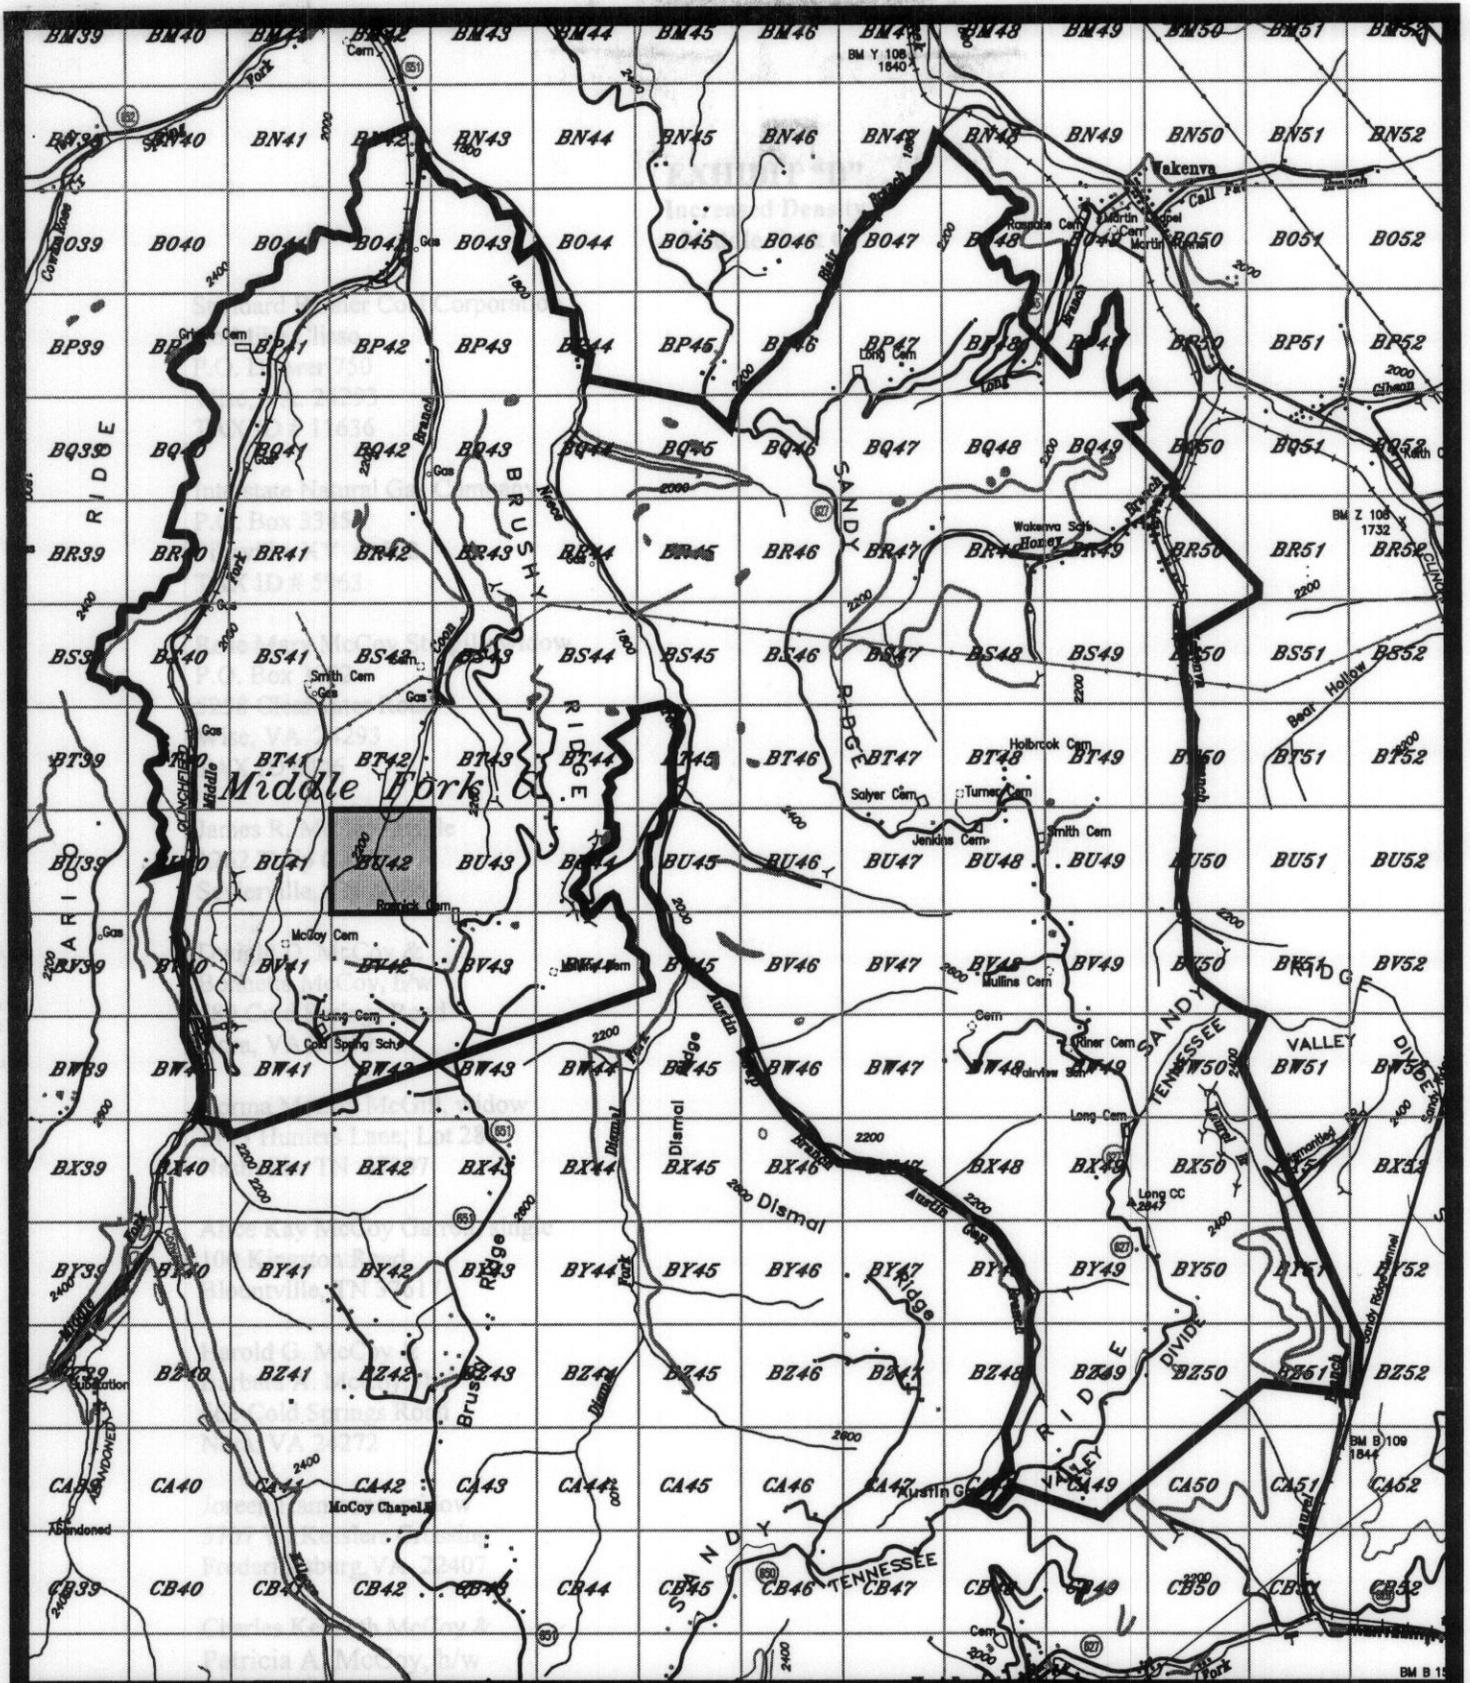

Nam, VA 24272

Laura Gerlene McCoy
21914 Lovett Lane
Bristol, VA 24203

EXHIBIT A
PROPOSED MIDDLE FORK C
INCREASED DENSITY DRILLING

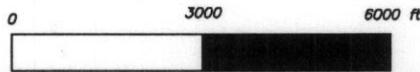

NOTICE OF HEARING BEFORE THE DEPARTMENT OF MINES, MINERALS &
ENERGY, DIVISION OF GAS AND OIL
Docket Number VGOB-89-0216-0009-17
Unit Number BU42

To: All persons, their known and unknown heirs, executors, administrators, devisees, assigns and successors, owning an interest in the gas, oil, coal or minerals underlying the Standard Banner Coal Corporation Tract TL-223, and adjacent tracts situated approximately 14,700 feet Northwest of the intersection of Virginia State Routes 651 and 650 on the waters of Middle Fork of Open Fork, approximately 2.50 miles South of Ervinton High School in the Kenady District, Nora Quadrangle of Dickenson County, Virginia.

NOTICE IS HEREBY GIVEN that Equitable Production Company, 1710 Pennsylvania Ave., Charleston, West Virginia, 25302, is requesting that the Virginia Gas and Oil Board (hereinafter "Board") issue an order pooling all the rights, interests, and estates pursuant to Virginia Code Ann. § 45.1-361.1 et seq. in regard to the drilling, development and production of oil, gas and coalbed methane from drilling Unit BU42, containing approximately 58.77 acres, located on the above-referenced tracts.

NOTICE IS FURTHER GIVEN that this cause has been set for hearing and the taking of evidence before the Board at 9:00 a.m. on October 16, 2007 at the Southwest Virginia Higher Education Center, Abingdon, Virginia.

All interested persons may attend this hearing, with or without an attorney, and offer evidence or state any comments you have. For further information, contact the Virginia Gas and Oil Board, State Gas and Oil Inspector, Department of Mines, Minerals and Energy, Division of Gas and Oil, P.O. Box 1416, Abingdon, Virginia, 24210, (276) 676-5423 or the Applicant at the address shown above.



BEFORE THE VIRGINIA GAS AND OIL BOARD

APPLICANT: Equitable Production Company **DIVISION OF GAS AND OIL**
DOCKET NO. 89-0126-0009-17

RELIEF SOUGHT: MODIFICATION OF
NORA COALBED GAS FIELD

AFFECTED UNITS: BU42 (See Attached Exhibit A)

NOTICE OF HEARING

HEARING DATE: October 16, 2007
PLACE: Southwest Virginia Higher Education Center
Campus of Virginia Highlands Community College
Abingdon, Virginia
TIME: 9:00 a.m.

COMMONWEALTH OF VIRGINIA:

To: See Exhibit "B" attached hereto:

1. **Applicant and its counsel:** Applicant is Equitable Production Company, 1710 Pennsylvania Ave., Charleston, West Virginia, 25302, (800) 926-1759. Applicant's Counsel is James E. Kaiser, 220 Broad Street, Suite 202, Kingsport, TN 37660, (423) 578-3838.

2. **Relief sought:** (1) Modification of the Nora Coalbed Methane Gas Field Rules, to allow one additional coalbed gas well to be drilled within each of the 58.77 acre Nora Units identified above. (2) For an administrative order providing that additional well permits may be issued in the Nora Field after this application is filed and while it is pending.

3. **Legal authority:** 4 VAC 25-160-50 and § 45.1-361.20 of the Code of Virginia.

4. **Proposed provisions of order sought:** That one additional coalbed methane gas wells may be drilled in each of the above referenced Nora Units; that the second well be located at least 600 feet from the nearest coalbed methane well and need not be more than 600 feet from the nearest coalbed methane well; (and that production/royalties from each coalbed methane well drilled in the said Units shall continue to be allocated solely to the owners and claimants of and to the coalbed methane within the Unit in which the well is located.)

5. **Type of wells and field:** Coalbed methane frac wells within the portion of the Nora Coalbed Gas Field described above, and as depicted in the attached Exhibit A.

6. **Formations subject to application:** All coal beds and coal seams including all Pennsylvania aged coals from the top of the Raven, but not limited to: Jawbone, Greasy Creek, C-Seam, War Creek, Beckley, Lower Horsepen, X-Seam, Poca 8, Poca 5, Poca 2, and any unnamed coal seams and other associated formations known as the Nora Coalbed Gas Field.

7. **Description of interest/claim of persons being notified:** Coalbed methane.

8. **Estimated ultimate recovery in each Nora Unit identified above:** 525 MMCF

9. **Plat:** See Exhibit A annexed hereto.


10. **The boundaries and acreage affected:** See Exhibit A annexed hereto.

11. **Attestation:** The foregoing notice to the best of my knowledge, information and belief is true and correct.


NOTICE IS FURTHER GIVEN that this cause has been set for hearing and the taking of evidence at the time and place first stated above and that notice will be published as required by law and the Rules of the Virginia Gas and Oil Board.

NOTICE IS FURTHER GIVEN that you may attend this hearing, with or without an attorney, and offer evidence or state any comments you have. For further information or a copy of the application and any exhibits thereto, you may contact the Virginia Gas and Oil Board, State Oil and Gas Inspector, Department of Mines, Minerals and Energy, Division of Gas and Oil, P.O. Box 1416, Abingdon, Virginia 24410, (276) 676-5423 or the Applicant at the address shown below.


Equitable Production Company

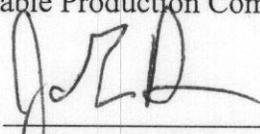By: 



James E. Kaiser
220 Broad Street, Suite 202
Kingsport, TN 37660
(423) 578-3838

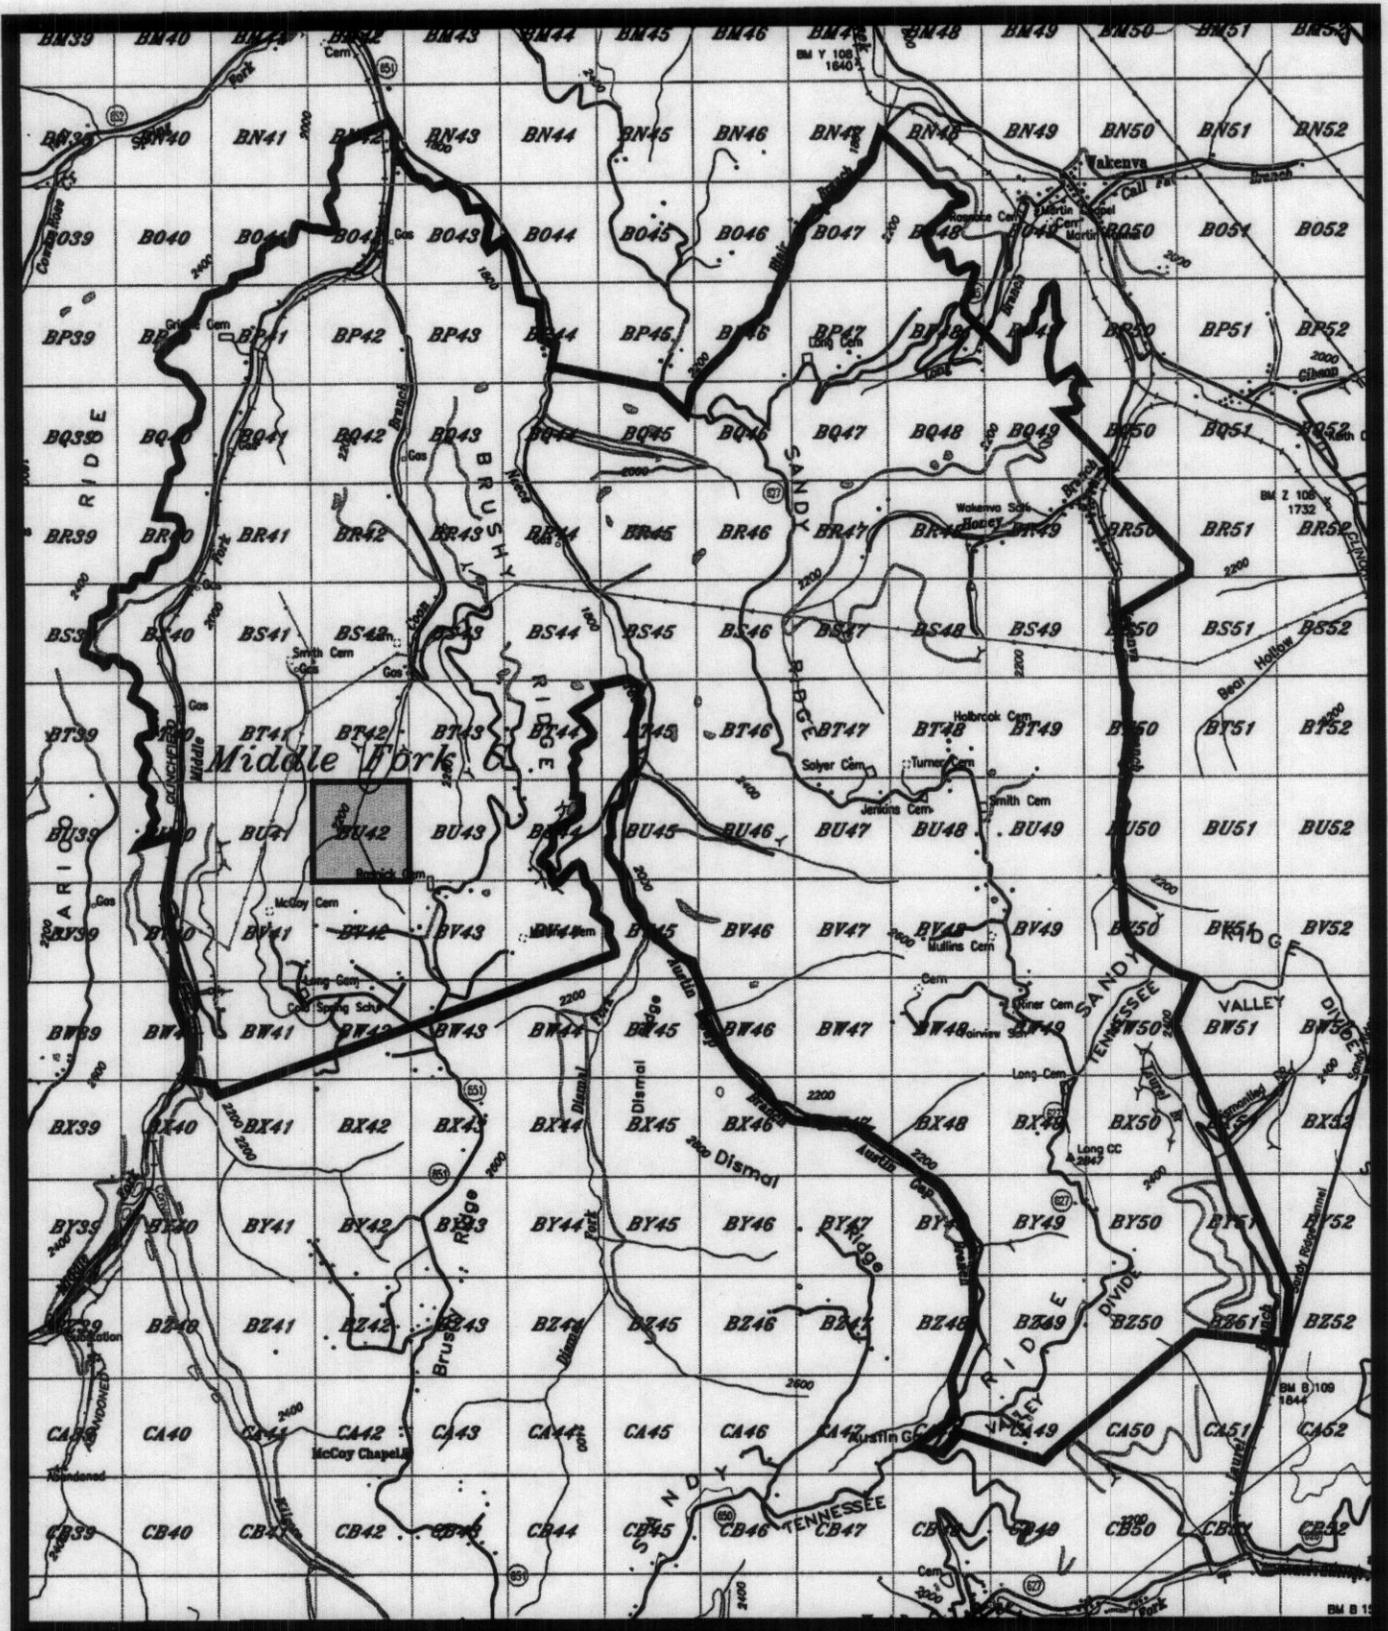

*EXHIBIT A
PROPOSED MIDDLE FORK C
INCREASED DENSITY DRILLING*

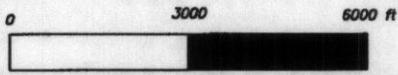

Nora CBM Field Increased Density Areas

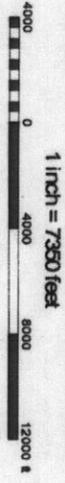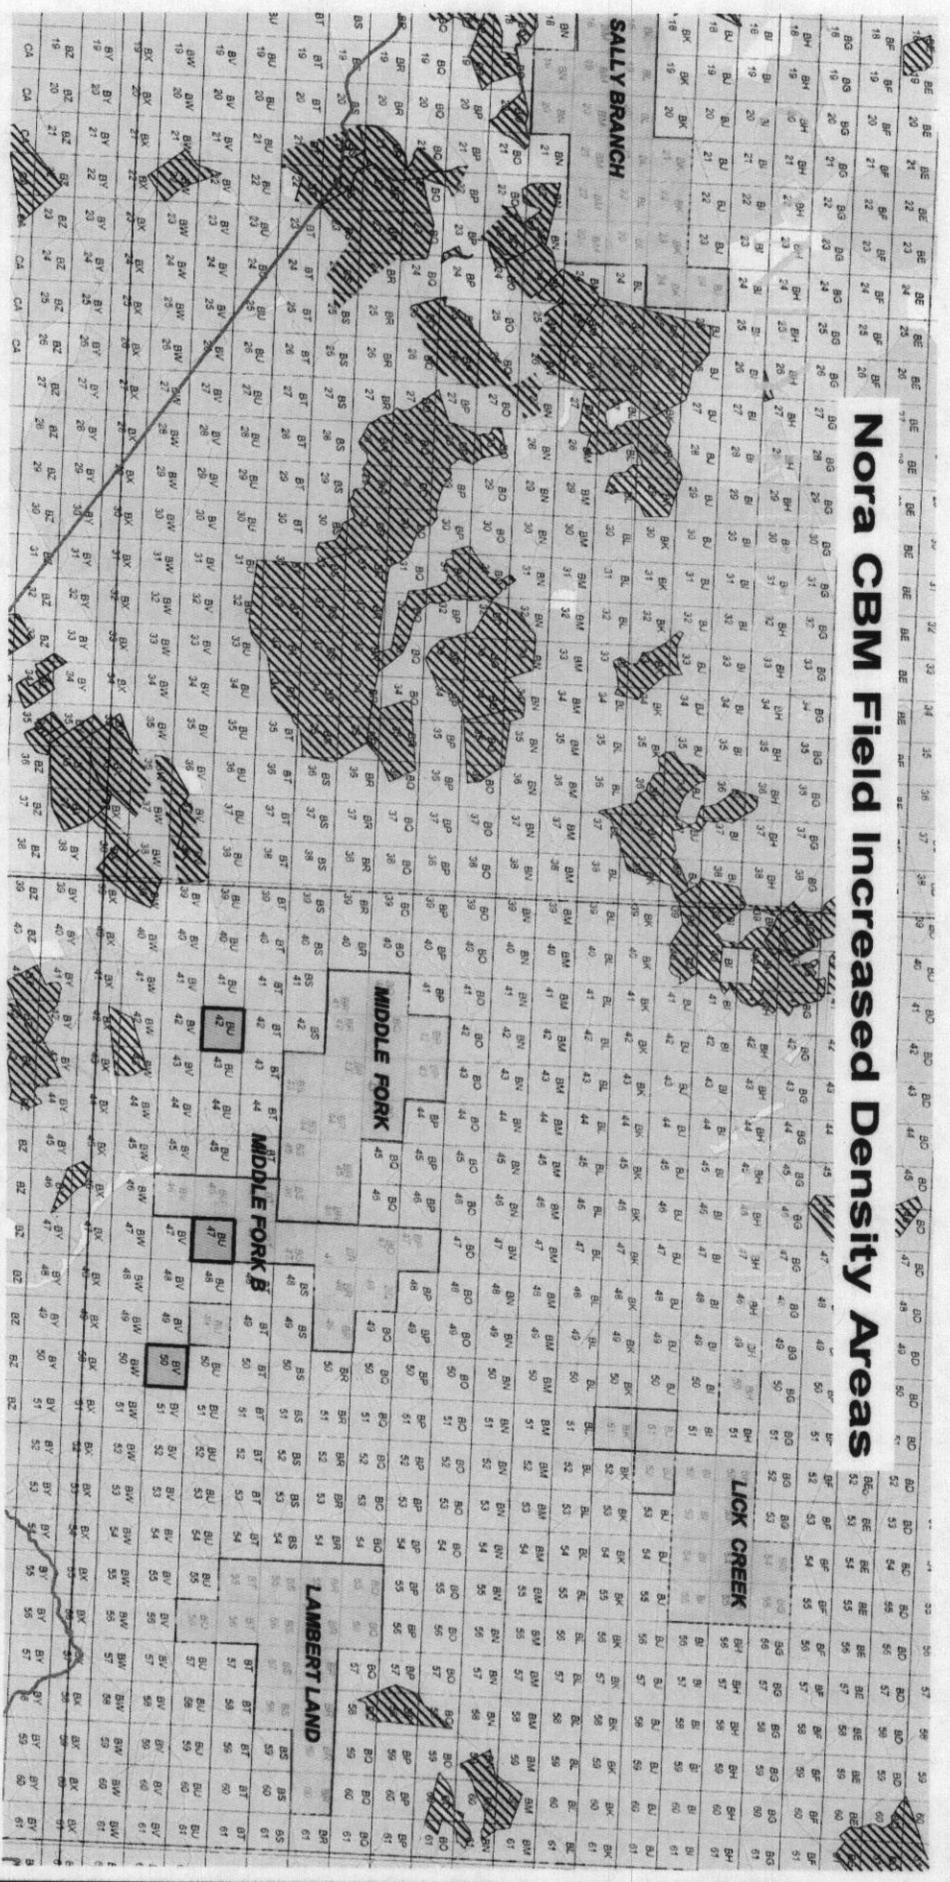

EQUITABLE PRODUCTION

2007 Nora CBM Program Well Area Map
 Nora CBM Field, Big Stone Gap District
 Buchanan, Co. VA

DATE: 11/19/2007


- Legend**
- November 13th, 2007
 - 2nd Well Granted



EX-1


Middle Fork CBM - 16 Units 1st and 2nd Well Production

Incremental Rate = 1.4 MMCF/d

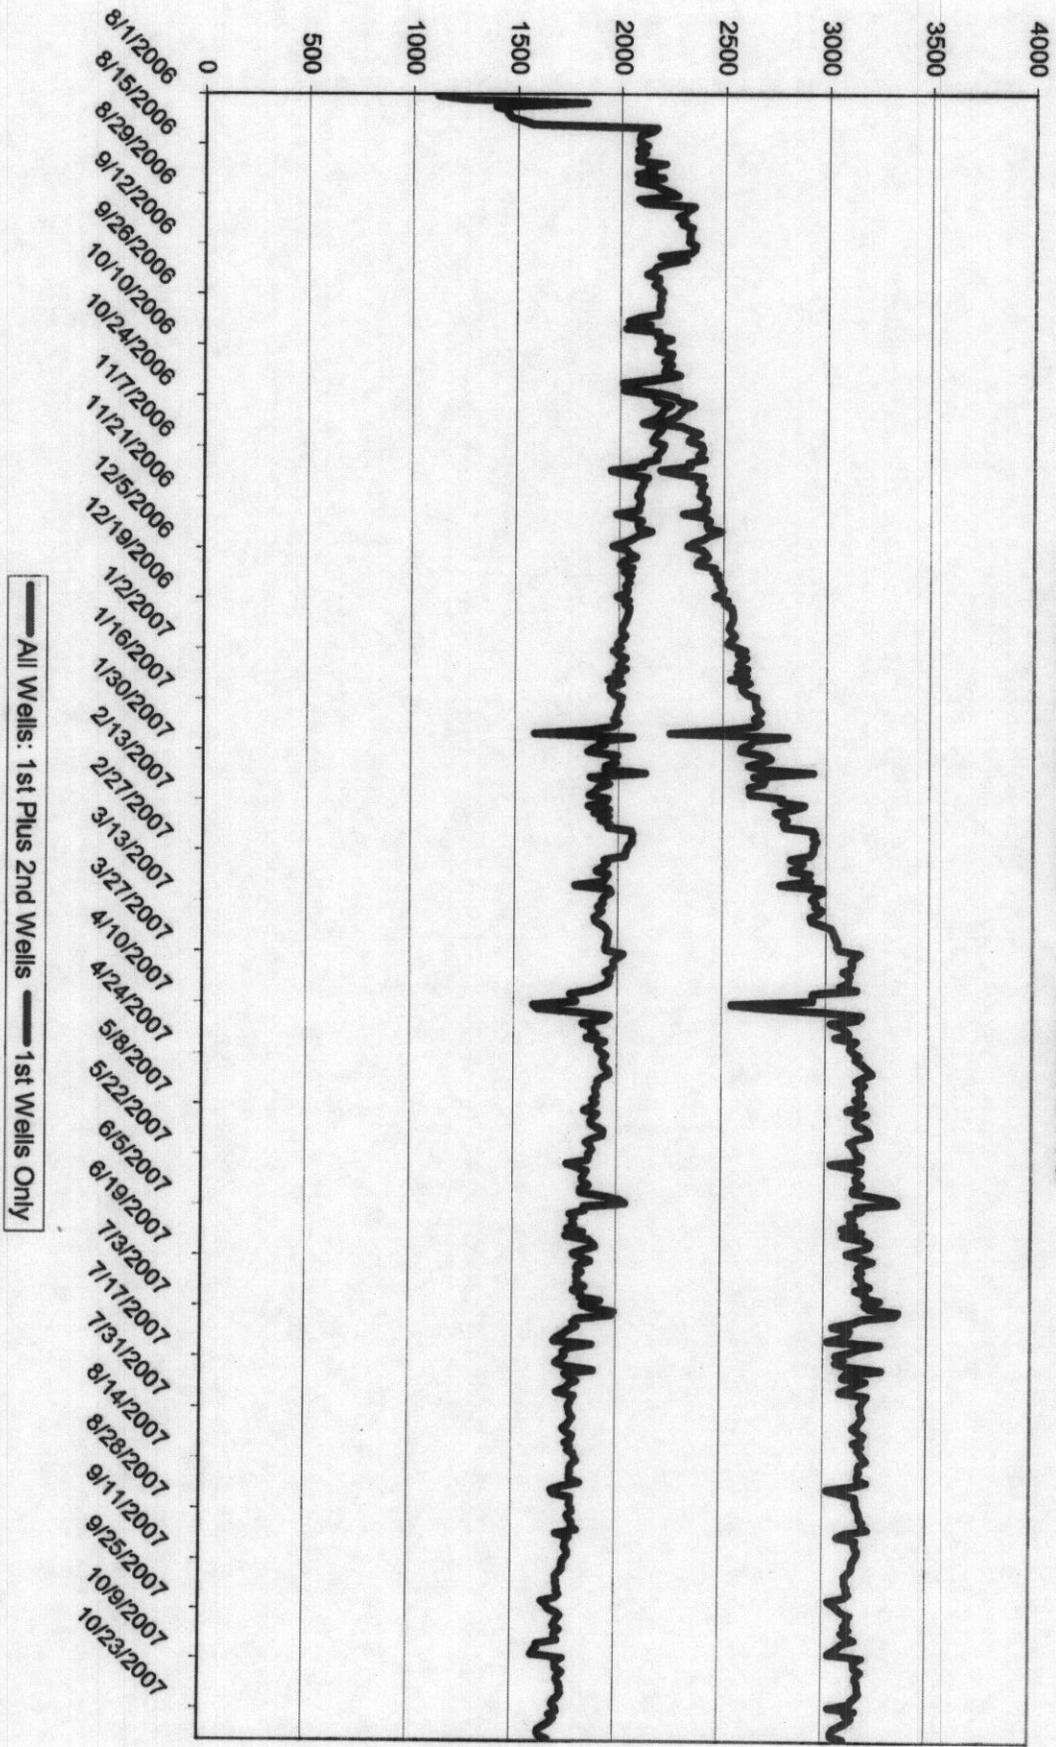

F.D

Lick Creek CBM - 11 Units 1st and 2nd Well Production
Incremental Rate = 0.9 MMCF/d

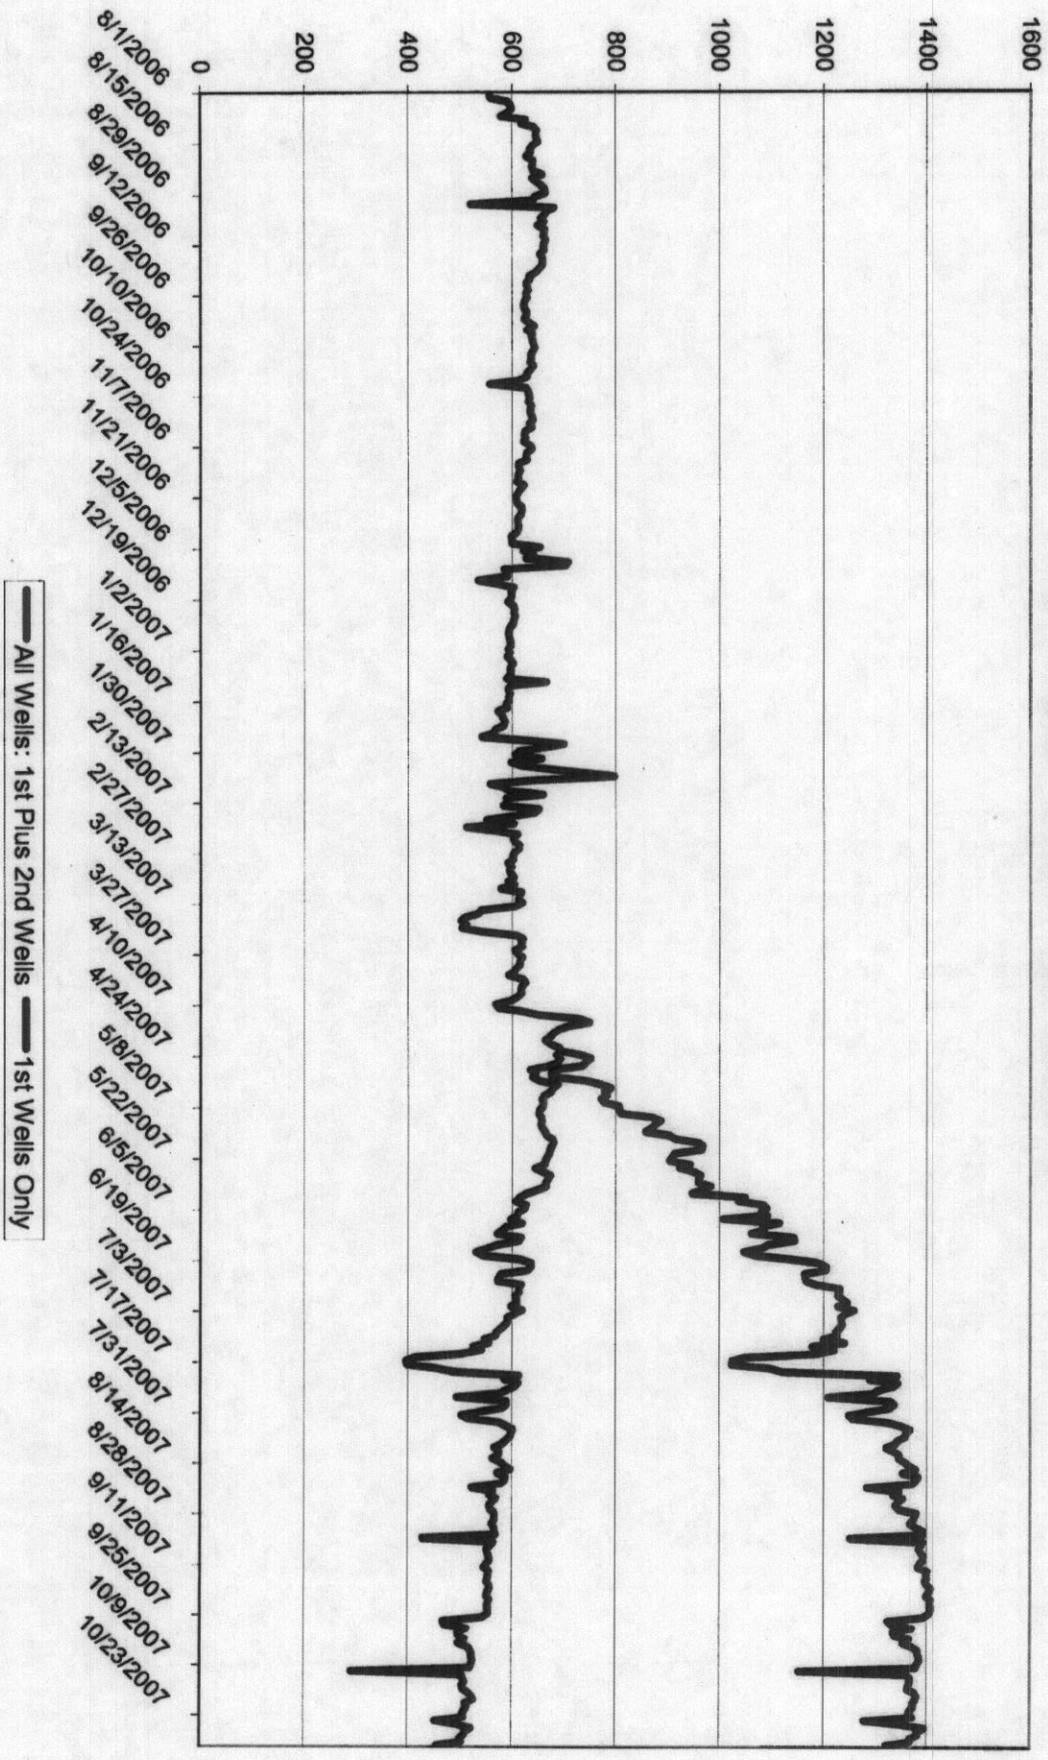

EX.E

MIDDLE FORK C and D EUR Calculation

Average 1st Well EUR	318	MMCF/well
% of 1st Well Attributed To 2nd Well	65%	
2nd Well EUR	207	MMCF/well
Total Unit EUR	525	MMCF/60 Acre Unit

EX. 1

BEFORE THE VIRGINIA GAS AND OIL BOARD

Applicant: Equitable Production Company)
)
)
Relief Sought: Modification of the Nora Coalbed Methane) Docket No.
Gas Field Rules, to allow more than one coalbed gas well to) VGOB-89-0126-0009-17
be drilled and an order providing additional well permits)
)
)

AFFIDAVIT OF MAILING
(CERTIFICATE OF SERVICE)

STATE OF TENNESSEE)
)
COUNTY OF SULLIVAN)



James E. Kaiser, of lawful age, being duly sworn, upon oath, deposes and says:

- (1) He is a partner with WILHOIT & KAISER, Agent for Equitable Production Company ("EPC") and makes this affidavit on behalf of EPC.
- (2) Based upon information and belief, the names and last-known addresses, where such addresses are known, of the parties owning an interest in the oil and gas in this cause are set forth and attached hereto.
- (3) On the 14th day of September, 2007, true and correct copies of the Application and the Notice of Hearing in this matter were placed in the United States mail in Kingsport, TN, certified mail, return receipt requested, postage prepaid, duly addressed to the unleased parties at their respective addresses as set forth in the attached Exhibit B which is hereby made a part of this Affidavit.
- (4) Notice of this cause has therefore been served by mail pursuant to the applicable statutes and rules of the Board.

[Handwritten Signature]

James E. Kaiser

SUBSCRIBED AND SWORN TO before me this 9th day of October, 2007

[Handwritten Signature]

Notary Public

My commission expires: 11-12-08

Certificate of Publication



I, Jenay Tate, Publisher of The Coalfield Progress, a newspaper published twice a week on Tuesdays and Thursdays in the City of Norton, in Wise County, State of Virginia, do hereby certify that the order of publication, copy of which is hereby attached, of

Notice of Hearing Plaintiff

-vs-

..... Defendant

was published for issues weeks,

beginning *9-20-07* ending *9-20-07*.

Publishers fee, \$ *67²⁰*

Jenay Tate Publisher

NOTICE OF HEARING BEFORE
THE DEPARTMENT OF MINES
MINERALS & ENERGY,
DIVISION OF GAS AND OIL
Docket Number VG08-89-0216-0009-
17
Unit Number BU42

To: All persons, their known and unknown heirs, executors, administrators, devisees, assigns and successors, owning an interest in the gas, oil, coal or minerals underlying the Standard Banner Coal Corporation Tract TL223, and adjacent tracts situated approximately 14,700 feet Northwest of the intersection of Virginia State Routes 651 and 650 on the waters of Middle Fork of Open Fork, approximately 2.50 miles South of Ervinton High School in the Kenady District, Nora Quadrangle of Dickenson County, Virginia.

NOTICE IS HEREBY GIVEN that Equitable Production Company, 1710 Pennsylvania Ave., Charleston, West Virginia, 25302, is requesting that the Virginia Gas and Oil Board (hereinafter "Board") issue an order pooling all the rights, interests, and estates pursuant to Virginia Code Ann. §45.1-361.1 et seq. in regard to the drilling, development and production of oil, gas and coalbed methane from drilling Unit BU42, containing approximately 58.77 acres, located on the above-referenced tracts.

NOTICE IS FURTHER GIVEN that this cause has been set for hearing and the taking of evidence before the Board at 9:00 a.m. on October 16, 2007 at the Southwest Virginia Higher Education Center, Abingdon, Virginia.

All interested persons may attend this hearing, with or without an attorney, and offer evidence or state any comments you have. For further information, contact the Virginia Gas and Oil Board, State Gas and Oil Inspector, Department of Mines, Minerals and Energy, Division of Gas and Oil, P.O. Box 1416, Abingdon, Virginia, 24210, (276) 676-5423 or the Applicant at the address shown above.

TH 75-1t-c

EXHIBIT "B"
Increased Density
Middle Fork C

Standard Banner Coal Corporation
c/o Mike Clisso
P.O. Drawer 750
Wise, VA. 24293
TAX ID # 11636

66496259/9-18-07

Interstate Natural Gas Company
P.O. Box 3385
Pikeville, KY 41502
TAX ID # 5963

66496211/9-24-07

Rose Mary McCoy Sturgill, widow
P.O. Box 3092
5258 Clearwater Road
Wise, VA 24293
TAX ID 6446

66496204/9-18-07

James R. McCoy, single
1262 Tulip Circle
Sevierville, TN 37862

66496198/9-19-07

Dwight D. McCoy &
Bonnetta McCoy, h/w
489 Cold Springs Road
Nora, VA 24272

66496181/9-18-07

Norma McCoy McGill, widow
1143 Hunters Lane, Lot 28
Nashville, TN 37207

66496174/10-1-07

Alice Kay McCoy Garrett, single
100 Kingston Road
Blountville, TN 37617

66496167/9-19-07

Harold G. McCoy &
Barbara A. McCoy, /hw
662 Cold Springs Road
Nora, VA 24272

66496150/9-18-07

Joreen Hammons, widow
5707 W. Kesslers Crossing
Fredericksburg, VA 22407

66496242/9-28-07

Charles Kenneth McCoy &
Patricia A. McCoy, h/w
847 Cold Springs Road
Nora, VA 24272

66496143/9-18-07

Laura Gerlene McCoy Taylor, widow
21014 Lovers Lane
Bristol, VA 24202-4228

66496136/9-18-07

EXHIBIT "B"
Increased Density
Middle Fork C

James P. Herring &
Debra A. Herring
1431 E. State St. Lot #6
Bristol, TN 37620

66496129/9-18-07

Danny Kermit McCoy, single
21014 Lovers Lane
Bristol, VA 24202-4228

66496105/9-18-07

Pam Walker Day
1240 Flatwood Road NW
Ramsey, IND 47166

66496099/9-19-07

Shalor Columbus McCoy
UNKNOWN

Arthur Jerry McCoy
UNKNOWN

Ferrell Doug Reed &
Deirdre Leann Reed, h/w
P.O. Box 2007
Clintwood, VA 24228

66496082/9-18-07

Carlotta Reed Hawkins &
Ross E. Hawkins, w/h
Holly Brook Trailer #10
Clintwood, VA 24228

66496075/9-24-07

Rita Reed Rose, single
P.O. Box 1631
Clintwood, VA 24228

66496068/10-5-07/unclaimed

Regina Reed Patterson &
Ralph Patterson, w/h
P.O. Box 2003
Clintwood, VA 24228

66496051/9-24-07

Brownlow Grizzel
Rt. 1 Box 194
Nora, VA 24279

66496044/9-18-07

Mina Lois Summerton &
Robert Lowell Summerton, w/h
401 Vine Street
Ashland, OH 44805

66496037/9-20-07

Joyce Nell Phillips Cloud, widow
989 N Arthur Street
Fresno, CA 93728

66496020/10-1-07

EXHIBIT "B"
Increased Density
Middle Fork C

Ruth Phillips
201 Vine Street
Ashland, OH 44805

66496013/9-21-07

Larry Phillips &
Jeweleen Phillips, h/w
P.O. Box 366
Nora, VA 24279

66496112/9-21-07

Paul J. Ponders
UNKNOWN

Anthony Paul Ponders
UNKNOWN

BEFORE THE VIRGINIA GAS AND OIL BOARD

Applicant: Equitable Production Company)
)
)
Relief Sought: Modification of the Nora Coalbed Methane) Docket No.
Gas Field Rules, to allow more than one coalbed gas well to) VGOB-89-0126-0009-17
be drilled and an order providing additional well permits)
)
)



AFFIDAVIT OF MAILING
(CERTIFICATE OF SERVICE)

STATE OF TENNESSEE)
)
COUNTY OF SULLIVAN)

James E. Kaiser, of lawful age, being duly sworn, upon oath, deposes and says:

- (1) He is a partner with WILHOIT & KAISER, Agent for Equitable Production Company ("EPC") and makes this affidavit on behalf of EPC.
- (2) Based upon information and belief, the names and last-known addresses, where such addresses are known, of the parties owning an interest in the oil and gas in this cause are set forth and attached hereto.
- (3) On the 17th day of October, 2007, true and correct copies of the Application and the Notice of Hearing in this matter were placed in the United States mail in Kingsport, TN, certified mail, return receipt requested, postage prepaid, duly addressed to the unleased parties at their respective addresses as set forth in the attached Exhibit B which is hereby made a part of this Affidavit.
- (4) Notice of this cause has therefore been served by mail pursuant to the applicable statutes and rules of the Board.

James E. Kaiser

SUBSCRIBED AND SWORN TO before me this 6th day of November, 2007.

Notary Public

My commission expires: 11-12-08

Certificate of Publication



I, Jenay Tate, Publisher of The Coalfield Progress, a newspaper published twice a week on Tuesdays and Thursdays in the City of Norton, in Wise County, State of Virginia, do hereby certify that the order of publication, copy of which is hereby attached, of

Notice of Hearing Plaintiff

~~vs.~~

..... Defendant

was published for issues weeks,

beginning *9-20-07* ending *9-20-07*.

Publishers fee, \$ *67²⁰*

Jenay Tate Publisher

NOTICE OF HEARING BEFORE
THE DEPARTMENT OF MINES
MINERALS & ENERGY,
DIVISION OF GAS AND OIL
Docket Number VGOB-89-0216-0009-
17
Unit Number BU42

To: All persons, their known and unknown heirs, executors, administrators, devisees, assigns and successors, owning an interest in the gas, oil, coal or minerals underlying the Standard Banner Coal Corporation Tract TL-223, and adjacent tracts situated approximately 14,700 feet Northwest of the intersection of Virginia State Routes 651 and 650 on the waters of Middle Fork of Open Fork, approximately 2.50 miles South of Ervinton High School in the Kenady District, Nora Quadrangle of Dickenson County, Virginia.

NOTICE IS HEREBY GIVEN that Equitable Production Company, 1710 Pennsylvania Ave., Charleston, West Virginia, 25302, is requesting that the Virginia Gas and Oil Board (hereinafter "Board") issue an order pooling all the rights, interests, and estates pursuant to Virginia Code Ann. §45.1-361.1 et seq. in regard to the drilling, development and production of oil, gas and coalbed methane from drilling Unit BU42, containing approximately 58.77 acres, located on the above-referenced tracts.

NOTICE IS FURTHER GIVEN that this cause has been set for hearing and the taking of evidence before the Board at 9:00 a.m. on October 16, 2007 at the Southwest Virginia Higher Education Center, Abingdon, Virginia.

All interested persons may attend this hearing, with or without an attorney, and offer evidence or state any comments you have. For further information, contact the Virginia Gas and Oil Board, State Gas and Oil Inspector, Department of Mines, Minerals and Energy, Division of Gas and Oil, P.O. Box 1416, Abingdon, Virginia, 24210, (276) 676-5423 or the Applicant at the address shown above.

TH 75-1t-c

EXHIBIT "B"
Increased Density
Middle Fork C
(Revised)

Standard Banner Coal Corporation
c/o Mike Clisso
P.O. Drawer 750
Wise, VA. 24293
TAX ID # 11636

66498277/10-22-07

Paul O. Stroud & Marie Stroud, h/w
208 South State Road 57
Petersburg, IN 47567

William C. Culbertson
Charlotte Culbertson, h/w
4370 Brushy Ridge Road
Nora, VA 24272

66498253/10-22-07

Michelle R. Estep
4370 Brushy Ridge Road
Nora, VA 24272

66498246/10-22-07

Jennifer D. Shastid
Matthew S. Shastid, w/h
343 Robbins Lane
Clintwood, VA 24228

Sandra J. McKnight
1865 Hale Mountain Road
Clinchco, VA 24226

66498222/10-22-07

Interstate Natural Gas Company
P.O. Box 3385
Pikeville, KY 41502
TAX ID # 5963

Rose Mary McCoy Sturgill, widow
P.O. Box 3092
5258 Clearwater Road
Wise, VA 24293
TAX ID 6446

James R. McCoy, single
1262 Tulip Circle
Sevierville, TN 37862

Dwight D. McCoy &
Bonnetta McCoy, h/w
489 Cold Springs Road
Nora, VA 24272

Norma McCoy McGill, widow
1143 Hunters Lane, Lot 28
Nashville, TN 37207

EXHIBIT "B"
Increased Density
Middle Fork C

Alice Kay McCoy Garrett, single
100 Kingston Road
Blountville, TN 37617

Harold G. McCoy &
Barbara A. McCoy, /hw
662 Cold Springs Road
Nora, VA 24272

Joreen Hammons, widow
5707 W. Kesslers Crossing
Fredericksburg, VA 22407

Charles Kenneth McCoy &
Patricia A. McCoy, h/w
847 Cold Springs Road
Nora, VA 24272

Laura Gerlene McCoy Taylor, widow
21014 Lovers Lane
Bristol, VA 24202-4228

James P. Herring &
Debra A. Herring
1431 E. State St. Lot #6
Bristol, TN 37620

Danny Kermit McCoy, single
21014 Lovers Lane
Bristol, VA 24202-4228

Pam Walker Day
1240 Flatwood Road NW
Ramsey, IND 47166

Shalor Columbus McCoy
UNKNOWN

Arthur Jerry McCoy
UNKNOWN

Ferrell Doug Reed &
Deirdre Leann Reed, h/w
P.O. Box 2007
Clintwood, VA 24228

Carlotta Reed Hawkins &
Ross E. Hawkins, w/h
Holly Brook Trailer #10
Clintwood, VA 24228

EQUITABLE PRODUCTION

Cloverleaf Square, Building B
Big Stone Gap, VA 24219
www.eqt.com

TEL 276.523.5003
FAX 276.523.7852 Operations
276.523.7857 Land

JAH

November 26, 2007

Mr. Bob Wilson
Virginia Oil and Gas Inspector
P.O. Box 1416
Division of Gas and Oil
Abingdon, Virginia 24210

RE: REVISION TO: EPC Well VC-536593(permit number 8654) and VCI-538606(permit number 8653), situated near Austin Gap in Dickenson County, Virginia.

Dear Bob:


Per your request, at the November 13th hearing, Equitable Production Company, (EPC), would like to submit a new **DGO-GO-7** combining VC-536593 and VCI-538606 plats into one and changing the tract number system to match VC-536593 plat.

Attached is the **DGO-GO-7** for your review and approval. Please exchange and insert these revisions into the current permit applications on file with your office.

Should you have questions or require further information please do not hesitate to contact me.

Thank you for your assistance and cooperation.

Sincerely,

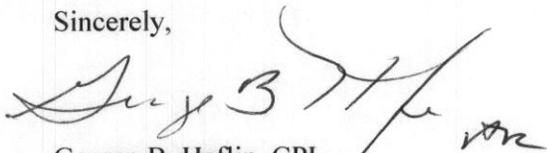

George B. Heflin, CPL
Regional Land Director

cc: Jay Henderson
Susie Peters
Brooks Crislip- Charleston files
Permit file: VCI-538606 & VC-536593

JRH
11/29/07



DI-1847 JHA



NOTE:

PROPERTY INFORMATION PROVIDED BY EQUITABLE PRODUCTION COMPANY.
ELEVATIONS WERE DETERMINED BY GPS & TRIGONOMETRIC METHODS BASED ON BENCH MARK P-424.

6763

6,536'

LATITUDE 37°02' 30"

LONGITUDE 82° 20' 00"

9,804'


10600

PROPOSED CCC COORDINATES OF WELL VC-536593
S 31,819.17
E 7,859.24

PROPOSED LAT. & LONG. (NAD 27 DECIMAL DEGREES) OF WELL VC-536593
37.012555
82.356495


PROPOSED CCC COORDINATES OF WELL VCI-538606
S 31,021.37
E 8086.06

PROPOSED LAT. & LONG. (NAD 27 DECIMAL DEGREES) OF WELL VCI-538606
37.014747
82.355718

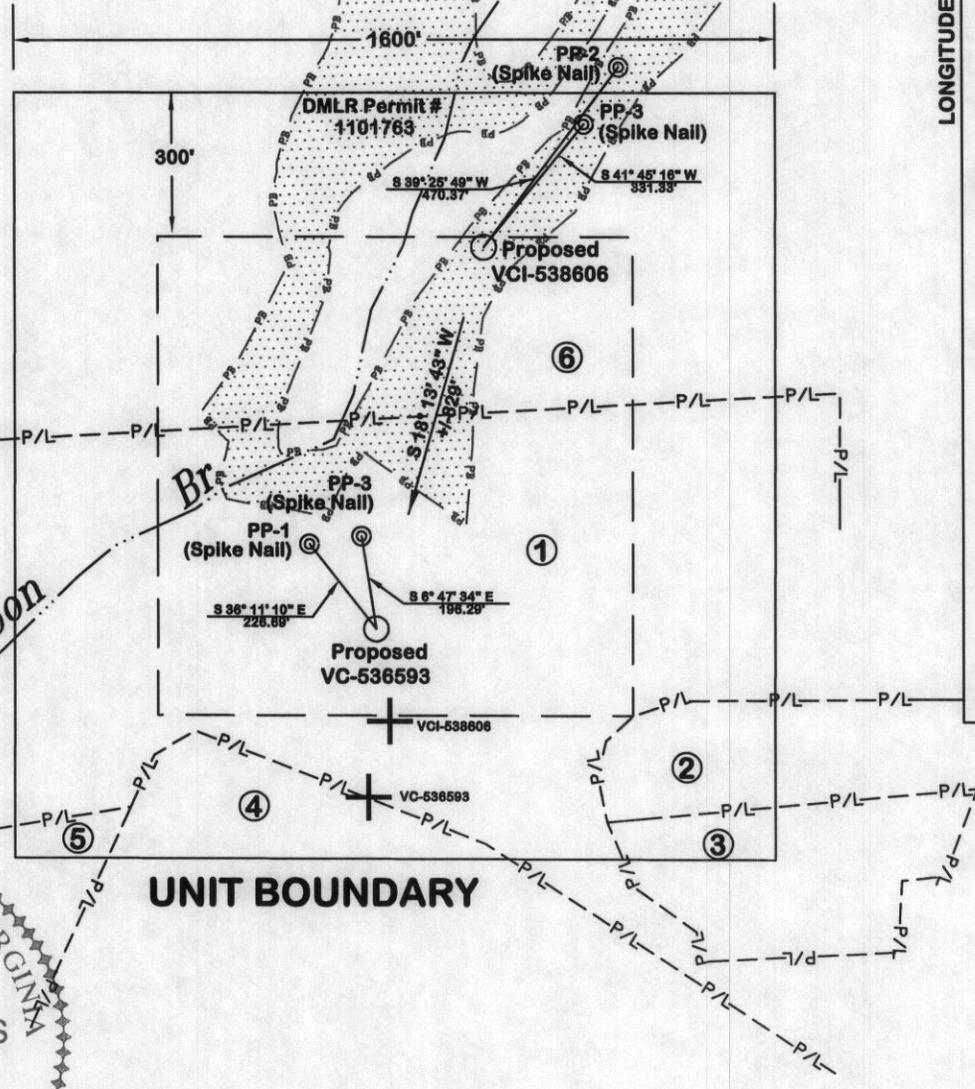

UNIT BOUNDARY

TOTAL UNIT AREA = 58.77 ACRES

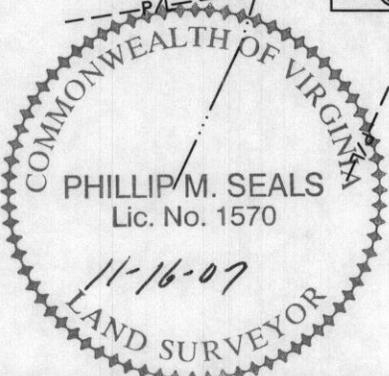

WELL LOCATION PLAT

COMPANY EQUITABLE PRODUCTION CO. WELL NAME OR NUMBER VC-536593 & VCI-538606 UNIT BU-42

TRACT NO. TL-223 QUADRANGLE Nora

DISTRICT Kenady

WELL COORDINATES (VA STATE PLANE 27) VC-536593=N 270,287.10 E 874,289.14 VCI-538606=N 271,074.91 E 874,548.60

ELEVATION VC-536593= 2,178.59 VCI-538606= 2,151.97 METHOD USED TO DETERMINE ELEVATION: GPS & TRIG.

COUNTY Dickenson SCALE: 1" = 400' DATE 11-16-07

THIS PLAT IS A NEW PLAT AN UPDATED PLAT ; OR A FINAL LOCATION PLAT

+ DENOTES THE LOCATION OF A WELL ON UNITED STATES TOPOGRAPHIC MAPS, SCALE 1 TO 24,000, LATITUDE AND LONGITUDE LINES BEING REPRESENTED BY BORDER LINES AS SHOWN.

952.89/1012.06
Form DGO-GO-7
Rev. 1-98

Phillip M. Seals

LICENSED LAND SURVEYOR

(AFFIX SEAL)

EXHIBIT PL-1

Property Ownership Information for EPCO Well # VCI-538606

①

LEASE NO. 906889L/ TL-223
ELIJAH RASNICK T-38
171.31 ACRES
surface, oil, & gas
ELIJAH RASNICK T-90
217.015 ACRES
coal
STANDARD BANNER COAL CORP.-
surface, coal, oil, gas & cbm
WELLMORE ENERGY COMPANY, LLC.- coal lessee
GAS 28.01 AC. 47.66%

②

LEASE NO. 906889L/ TL-223
ELIJAH RASNICK T-38
171.31 ACRES
surface, oil, & gas
ELIJAH RASNICK T-90
217.015 ACRES
coal
STANDARD BANNER COAL CORP.-
surface, coal, oil, gas & cbm
WELLMORE ENERGY COMPANY, LLC.- coal lessee

OR

LEASE NO. 906889L/ TL-223
ELIJAH RASNICK T-90
217.015 ACRES
coal (cbm)
WELLMORE ENERGY COMPANY, LLC.- coal lessee
UNLEASED
PAUL O. AND MARIE STROUD
P/O 3.35 ACRES
surface, oil & gas (cbm)
GAS 1.87 AC. 3.18%

③

LEASE NO. 906889L/ TL-223
ELIJAH RASNICK T-38
171.31 ACRES
surface, oil, & gas
ELIJAH RASNICK T-90
217.015 ACRES
coal
STANDARD BANNER COAL CORP.-
surface, coal, oil, gas & cbm
WELLMORE ENERGY COMPANY, LLC.- coal lessee

OR

LEASE NO. 906889L/ TL-223
ELIJAH RASNICK T-90
217.015 ACRES
STANDARD BANNER COAL CORP.- coal (cbm)
UNLEASED
WILLIAM C. CULBERTSON, et al.
P/O 4.31 ACRES
surface, oil, & gas (cbm)
GAS 0.74 AC. 1.26 %

④


LEASE NO. 906889L/ TL-223
ELIJAH RASNICK T-88
107.00 ACRES
STANDARD BANNER COAL CORP.- coal (cbm)
WELLMORE ENERGY COMPANY, LLC.- coal lessee
UNLEASED
INTERSTATE NATURAL GAS COMPANY
P/O 63.00 ACRES
oil & gas (cbm)
GAS 2.84 AC. 4.83 %

⑤

LEASE NO. 906889L/ TL-223
ELIJAH RASNICK T-90
217.015 ACRES
STANDARD BANNER COAL CORP.- coal (cbm)
WELLMORE ENERGY COMPANY, LLC.- coal lessee
UNLEASED
DWIGHT D. McCOY, et al.
8.631 ACRES
surface, oil & gas (cbm)
GAS 0.42 AC. 0.71%

⑥

LEASE NO. 906889L/ TL-223
W. T. GOODLOE T-99
1005.00 ACRES
STANDARD BANNER COAL CORP.-
coal, oil, gas & cbm
WELLMORE ENERGY COMPANY, LLC.- coal lessee
GAS 24.89 AC. 42.36%

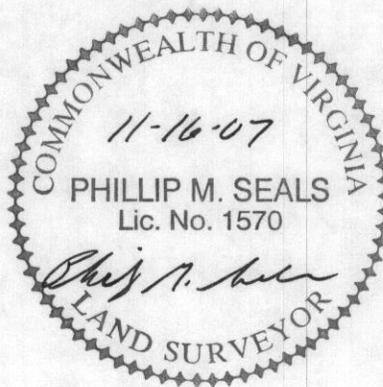



NOTE:
 PROPERTY INFORMATION PROVIDED BY EQUITABLE
 PRODUCTION COMPANY.
 ELEVATIONS WERE DETERMINED BY GPS & TRIGONOMETRIC
 METHODS BASED ON BENCH MARK P-424.

6763

6,536'

LATITUDE 37°02' 30"



LONGITUDE 82° 20' 00"

PROPOSED CCC
 COORDINATES OF
 WELL VC-536593
 S 31,819.17
 E 7,859.24

PROPOSED LAT. & LONG.
 (NAD 27 DECIMAL DEGREES)
 OF WELL VC-536593
 37.012555
 82.356495

PROPOSED CCC
 COORDINATES OF
 WELL VCI-538606
 S 31,021.37
 E 8086.06

PROPOSED LAT. & LONG.
 (NAD 27 DECIMAL DEGREES)
 OF WELL VCI-538606
 37.014747
 82.355718

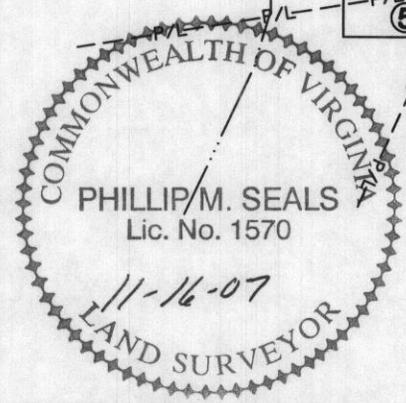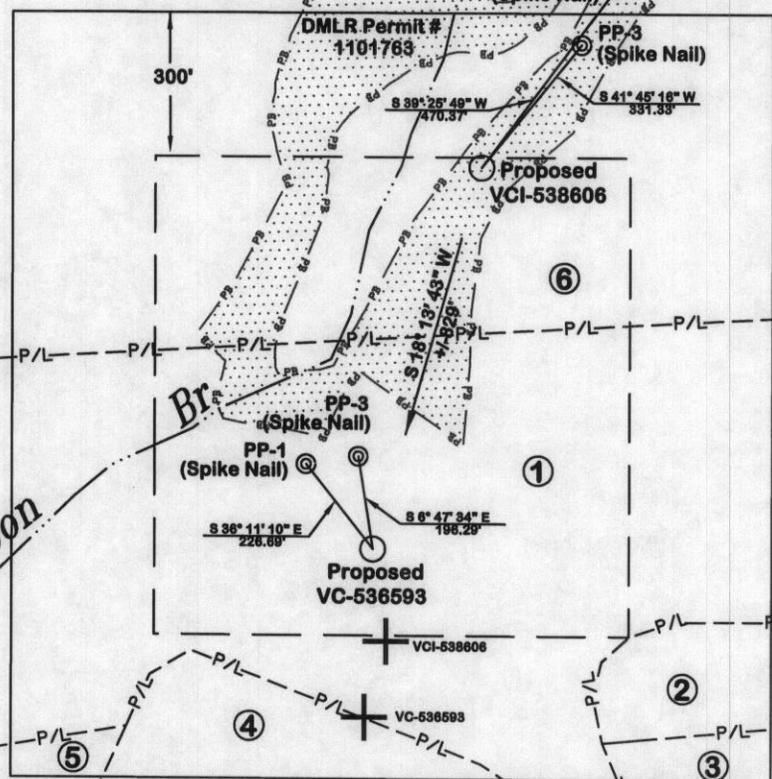

UNIT BOUNDARY

TOTAL UNIT AREA = 58.77 ACRES

WELL LOCATION PLAT

COMPANY EQUITABLE PRODUCTION CO. WELL NAME OR NUMBER VC-536593 & VCI-538606 UNIT BU-42
 TRACT NO. TL-223 QUADRANGLE Nora
 DISTRICT Kenady
 WELL COORDINATES (VA STATE PLANE 27) VC-536593=N 270,287.10 E 874,289.14 VCI-538606=N 271,074.91 E 874,548.60
 VC-536593= 2,178.59
 ELEVATION VCI-538606= 2,151.97 METHOD USED TO DETERMINE ELEVATION: GPS & TRIG.
 COUNTY Dickenson SCALE: 1" = 400' DATE 11-16-07
 THIS PLAT IS A NEW PLAT AN UPDATED PLAT ; OR A FINAL LOCATION PLAT

⊕ DENOTES THE LOCATION OF A WELL ON UNITED STATES TOPOGRAPHIC MAPS, SCALE 1 TO 24,000,
 LATITUDE AND LONGITUDE LINES BEING REPRESENTED BY BORDER LINES AS SHOWN.

952.89/1012.06
 Form DGO-GO-7
 Rev. 1-98

Phillip M. Seals
 LICENSED LAND SURVEYOR

(AFFIX SEAL)

EXHIBIT PL-1

Property Ownership Information for EPCO Well # VCI-538606

①

LEASE NO. 906889L/ TL-223
ELIJAH RASNICK T-38
171.31 ACRES
surface, oil, & gas
ELIJAH RASNICK T-90
217.015 ACRES
coal
STANDARD BANNER COAL CORP.-
surface, coal, oil, gas & cbm
WELLMORE ENERGY COMPANY, LLC.- coal lessee
GAS 28.01 AC. 47.66%

②

LEASE NO. 906889L/ TL-223
ELIJAH RASNICK T-38
171.31 ACRES
surface, oil, & gas
ELIJAH RASNICK T-90
217.015 ACRES
coal
STANDARD BANNER COAL CORP.-
surface, coal, oil, gas & cbm
WELLMORE ENERGY COMPANY, LLC.- coal lessee

OR

LEASE NO. 906889L/ TL-223
ELIJAH RASNICK T-90
217.015 ACRES
coal (cbm)
WELLMORE ENERGY COMPANY, LLC.- coal lessee
UNLEASED
PAUL O. AND MARIE STROUD
P/O 3.35 ACRES
surface, oil & gas (cbm)
GAS 1.87 AC. 3.18%

③

LEASE NO. 906889L/ TL-223
ELIJAH RASNICK T-38
171.31 ACRES
surface, oil, & gas
ELIJAH RASNICK T-90
217.015 ACRES
coal
STANDARD BANNER COAL CORP.-
surface, coal, oil, gas & cbm
WELLMORE ENERGY COMPANY, LLC.- coal lessee

OR

LEASE NO. 906889L/ TL-223
ELIJAH RASNICK T-90
217.015 ACRES
STANDARD BANNER COAL CORP.- coal (cbm)
UNLEASED
WILLIAM C. CULBERTSON, et al.
P/O 4.31 ACRES
surface, oil, & gas (cbm)
GAS 0.74 AC. 1.26 %

④

LEASE NO. 906889L/ TL-223
ELIJAH RASNICK T-88
107.00 ACRES
STANDARD BANNER COAL CORP.- coal (cbm)
WELLMORE ENERGY COMPANY, LLC.- coal lessee
UNLEASED
INTERSTATE NATURAL GAS COMPANY
P/O 63.00 ACRES
oil & gas (cbm)
GAS 2.84 AC. 4.83 %

⑤

LEASE NO. 906889L/ TL-223
ELIJAH RASNICK T-90
217.015 ACRES
STANDARD BANNER COAL CORP.- coal (cbm)
WELLMORE ENERGY COMPANY, LLC.- coal lessee
UNLEASED
DWIGHT D. McCOY, et al.
8.631 ACRES
surface, oil & gas (cbm)
GAS 0.42 AC. 0.71%

⑥

LEASE NO. 906889L/ TL-223
W. T. GOODLOE T-99
1005.00 ACRES
STANDARD BANNER COAL CORP.-
coal, oil, gas & cbm
WELLMORE ENERGY COMPANY, LLC.- coal lessee
GAS 24.89 AC. 42.36%

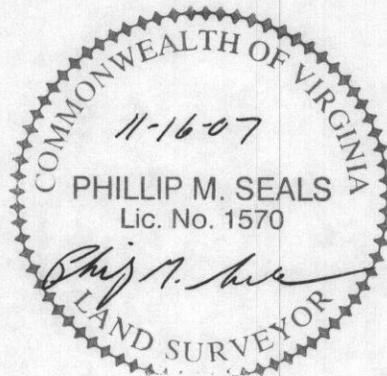


EXHIBIT "B"

VC-536593

VCI-538606

REVISED 11/15/07

<u>TR</u>	<u>LESSOR</u>	<u>LEASE STATUS</u>	<u>INTEREST WITHIN UNIT</u>	<u>GROSS ACREAGE IN UNIT</u>
		<u>Gas Estate Only</u>		
1	Standard Banner Coal Corporation c/o Mike Clisso P.O. Drawer 750 Wise, VA. 24293 TAX ID # 11636	Leased 906889/TL-223	47.660000%	28.0100
2	Standard Banner Coal Corp P.O. Drawer 750 Wise, VA 24293 c/o Mike Clisso Tax ID # 11636	Leased 906889/TL-223	3.180000%	1.8700
	OR			
	Paul O. Stroud & Marie Stroud, h/w 208 South State Road 57 Petersburg, IN 47567 Tax ID # 6409	Unleased	3.180000%	1.8700
3	Standard Banner Coal Corp P.O. Drawer 750 Wise, VA 24293 c/o Mike Clisso Tax ID # 11636	Leased 906889/TL-223	1.260000%	0.7400
	OR			
	William C. Culbertson Charlotte Culbertson, h/w 4370 Brushy Ridge Road Nora, VA 24272	Unleased	0.315000%	0.1850
	Michelle R. Estep 4370 Brushy Ridge Road Nora, VA 24272	Unleased	0.315000%	0.1850
	Jennifer D. Shastid Matthew S. Shastid, w/h 343 Robbins Lane Clintwood, VA 24228	Unleased	0.315000%	0.1850
	Sandra J. McKnight 4370 Brushy Ridge Road Nora, VA 24272 Tax ID # 3068	Unleased	0.315000%	0.1850
4	Interstate Natural Gas Company P.O. Box 3385 Pikeville, KY 41502 TAX ID # 5963	Unleased	4.830000%	2.8400

EXHIBIT "B"
VC-536593
VCI-538606
 REVISED 11/15/07

<u>TR</u>	<u>LESSOR</u>	<u>LEASE STATUS</u>	<u>INTEREST WITHIN UNIT</u>	<u>GROSS ACREAGE IN UNIT</u>
5	Rose Mary McCoy Sturgill, widow P.O. Box 3092 5258 Clearwater Road Wise, VA 24293 TAX ID 6446	Unleased	0.011833%	0.0070
	James R. McCoy, single 1262 Tulip Circle Sevierville, TN 37862	Unleased	0.011833%	0.0070
	Dwight D. McCoy & Bonnetta McCoy, h/w 489 Cold Springs Road Nora, VA 24272	Unleased	0.023667%	0.0140
	Norma McCoy McGill, widow 1143 Hunters Lane, Lot 28 Nashville, TN 37207	Unleased	0.023667%	0.0140
	Alice Kay McCoy Garrett, single 100 Kingston Road Blountville, TN 37617	Unleased	0.023667%	0.0140
	Harold G. McCoy & Barbara A. McCoy, /hw 662 Cold Springs Road Nora, VA 24272	Unleased	0.023667%	0.0140
	Joreen Hammons, widow 5707 W. Kesslers Crossing Fredericksburg, VA 22407	Leased 907129	0.023667%	0.0140
	Charles Kenneth McCoy & Patricia A. McCoy, h/w 847 Cold Springs Road Nora, VA 24272	Unleased	0.017750%	0.0105
	Laura Gerlene McCoy Taylor, widow 21014 Lovers Lane Bristol, VA 24202-4228	Unleased	0.017750%	0.0105
	James P. Herring & Debra A. Herring 1431 E. State St. Lot #6 Bristol, TN 37620	Unleased	0.017750%	0.0105
	Danny Kermit McCoy, single 21014 Lovers Lane Bristol, VA 24202-4228	Unleased	0.017750%	0.0105
	Pam Walker Day 1240 Flatwood Road NW Ramsey, IND 47166	Unleased	0.017750%	0.0105
	Shalor Columbus McCoy UNKNOWN	Unleased	0.017750%	0.0105

EXHIBIT "B"

VC-536593

VCI-538606

REVISED 11/15/07

<u>TR</u>	<u>LESSOR</u>	<u>LEASE STATUS</u>	<u>INTEREST WITHIN UNIT</u>	<u>GROSS ACREAGE IN UNIT</u>
	Arthur Jerry McCoy UNKNOWN	Unleased	0.017750%	0.0105
	Ferrell Doug Reed & Deirdre Leann Reed, h/w P.O. Box 2007 Clintwood, VA 24228	Unleased	0.004438%	0.0026
	Carlotta Reed Hawkins & Ross E. Hawkins, w/h Holly Brook Trailer #10 Clintwood, VA 24228	Unleased	0.004438%	0.0026
	Rita Reed Rose, single P.O. Box 1631 Clintwood, VA 24228	Unleased	0.004438%	0.0026
	Regina Reed Patterson & Ralph Patterson, w/h P.O. Box 2003 Clintwood, VA 24228	Unleased	0.004438%	0.0026
	Brownlow Grizzel Rt. 1 Box 194 Nora, VA 24279	Unleased	0.142000%	0.0840
	Mina Lois Summerton & Robert Lowell Summerton, w/h 401 Vine Street Ashland, OH 44805	Unleased	0.035500%	0.0210
	Joyce Nell Phillips Cloud, widow 989 N Arthur Street Fresno, CA 93728	Unleased	0.035500%	0.0210
	Ruth Phillips 201 Vine Street Ashland, OH 44805	Unleased	0.035500%	0.0210
	Larry Phillips & Jeweleen Phillips, h/w P.O. Box 366 Nora, VA 24279	Unleased	0.035500%	0.0210
	Paul J. Pounders UNKNOWN	Unleased	0.035500%	0.0210
	Anthony Paul Pounders UNKNOWN	Unleased	0.106500%	0.0630

EXHIBIT "B"
VC-536593
VCI-538606
 REVISED 11/15/07


<u>TR</u>	<u>LESSOR</u>	<u>LEASE STATUS</u>	<u>INTEREST WITHIN UNIT</u>	<u>GROSS ACREAGE IN UNIT</u>
6	Standard Banner Coal Corporation c/o Mike Clisso P.O. Drawer 750 Wise, VA. 24293 TAX ID # 11636	Leased 906889/TL-223	42.360000%	24.8900
TOTAL GAS ESTATE			100.000000%	58.7700
Percentage of Unit Leased			90.043667%	
Percentage of Unit Unleased			9.956333%	
Acreage in Unit Leased				52.9140
Acreage in Unit Unleased				5.8560
 OR 				
Percentage of Unit Leased			94.483667%	
Percentage of Unit Unleased			5.516333%	
Acreage in Unit Leased				55.5240
Acreage in Unit Unleased				3.2460

EXHIBIT "B"
VC-536593
VCI-538606
 REVISED 11/15/07

<u>TR</u>	<u>LESSOR</u>	<u>LEASE STATUS</u>	<u>INTEREST WITHIN UNIT</u>	<u>GROSS ACREAGE IN UNIT</u>
<u>Coal Estate Only</u>				
1	Standard Banner Coal Corporation c/o Mike Clisso P.O. Drawer 750 Wise, VA. 24293 TAX ID # 11636	Leased 906889/TL-223	47.660000%	28.0100
2	Standard Banner Coal Corporation c/o Mike Clisso P.O. Drawer 750 Wise, VA. 24293 TAX ID # 11636	Leased 906889/TL-223	3.180000%	1.8700
3	Standard Banner Coal Corporation c/o Mike Clisso P.O. Drawer 750 Wise, VA. 24293 TAX ID # 11636	Leased 906889/TL-223	1.260000%	0.74
4	Standard Banner Coal Corporation c/o Mike Clisso P.O. Drawer 750 Wise, VA. 24293 TAX ID # 11636	Leased 906889/TL-223	4.83%	2.84
5	Standard Banner Coal Corporation c/o Mike Clisso P.O. Drawer 750 Wise, VA. 24293 TAX ID # 11636	Leased 906889/TL-223	0.71%	0.42
6	Standard Banner Coal Corporation c/o Mike Clisso P.O. Drawer 750 Wise, VA. 24293 TAX ID # 11636	Leased 906889/TL-223	42.36%	24.89
TOTAL COAL ESTATE			100.000000%	58.7700
Percentage of Unit Leased			100.000000%	
Percentage of Unit Unleased			0.000000%	
Acreage in Unit Leased				58.7700
Acreage in Unit Unleased				0.0000

EXHIBIT "B-3"
VC-536593
VCI-538606
REVISED 11/15/07

<u>TRACT</u>	<u>LESSOR</u>	<u>LEASE STATUS</u>	<u>INTEREST WITHIN UNIT</u>	<u>GROSS ACREAGE IN UNIT</u>
	Harold G. McCoy & Barbara A. McCoy, h/w	<u>Gas Estate Only</u>	0.023667%	0.0140
2	Paul O. Stroud & Marie Stroud, h/w 208 South State Road 57 Petersburg, IN 47567 Tax ID # 6409	Unleased	3.180000%	1.8700
	Patricia A. McCoy, h/w	Unleased	0.017750%	0.0105
3	William C. Culbertson Charlotte Culbertson, h/w 4370 Brushy Ridge Road Nora, VA 24272	Unleased	0.315000%	0.1850
	Nora, VA 24272	Unleased	0.017750%	0.0105
	Michelle R. Estep 4370 Brushy Ridge Road Nora, VA 24272	Unleased	0.315000%	0.1850
	Nora, VA 24272	Unleased	0.017750%	0.0105
	Jennifer D. Shastid Matthew S. Shastid, w/h 343 Robbins Lane Clintwood, VA 24228	Unleased	0.315000%	0.1850
	Clintwood, VA 24228	Unleased	0.017750%	0.0105
	Sandra J. McKnight 4370 Brushy Ridge Road Nora, VA 24272 Tax ID # 3068	Unleased	0.315000%	0.1850
	Nora, VA 24272	Unleased	0.017750%	0.0105
4	Interstate Natural Gas Company P.O. Box 3385 Pikeville, KY 41502 TAX ID # 5963	Unleased	4.830000%	2.8400
	Pikeville, KY 41502	Unleased	0.017750%	0.0105
5	Rose Mary McCoy Sturgill, widow P.O. Box 3092 5258 Clearwater Road Wise, VA 24293 TAX ID 6446	Unleased	0.011833%	0.0070
	Wise, VA 24293	Unleased	0.004438%	0.0026
	James R. McCoy, single 1262 Tulip Circle Sevierville, TN 37862	Unleased	0.011833%	0.0070
	Sevierville, TN 37862	Unleased	0.004438%	0.0026
	Dwight D. McCoy & Bonnetta McCoy, h/w 489 Cold Springs Road Nora, VA 24272	Unleased	0.023667%	0.0140
	Nora, VA 24272	Unleased	0.004438%	0.0026
	Norma McCoy McGill, widow 1143 Hunters Lane, Lot 28 Nashville, TN 37207	Unleased	0.023667%	0.0140
	Nashville, TN 37207	Unleased	0.004438%	0.0026
	Alice Kay McCoy Garrett, single 100 Kingston Road Blountville, TN 37617	Unleased	0.023667%	0.0140
	Blountville, TN 37617	Unleased	0.140000%	0.0840

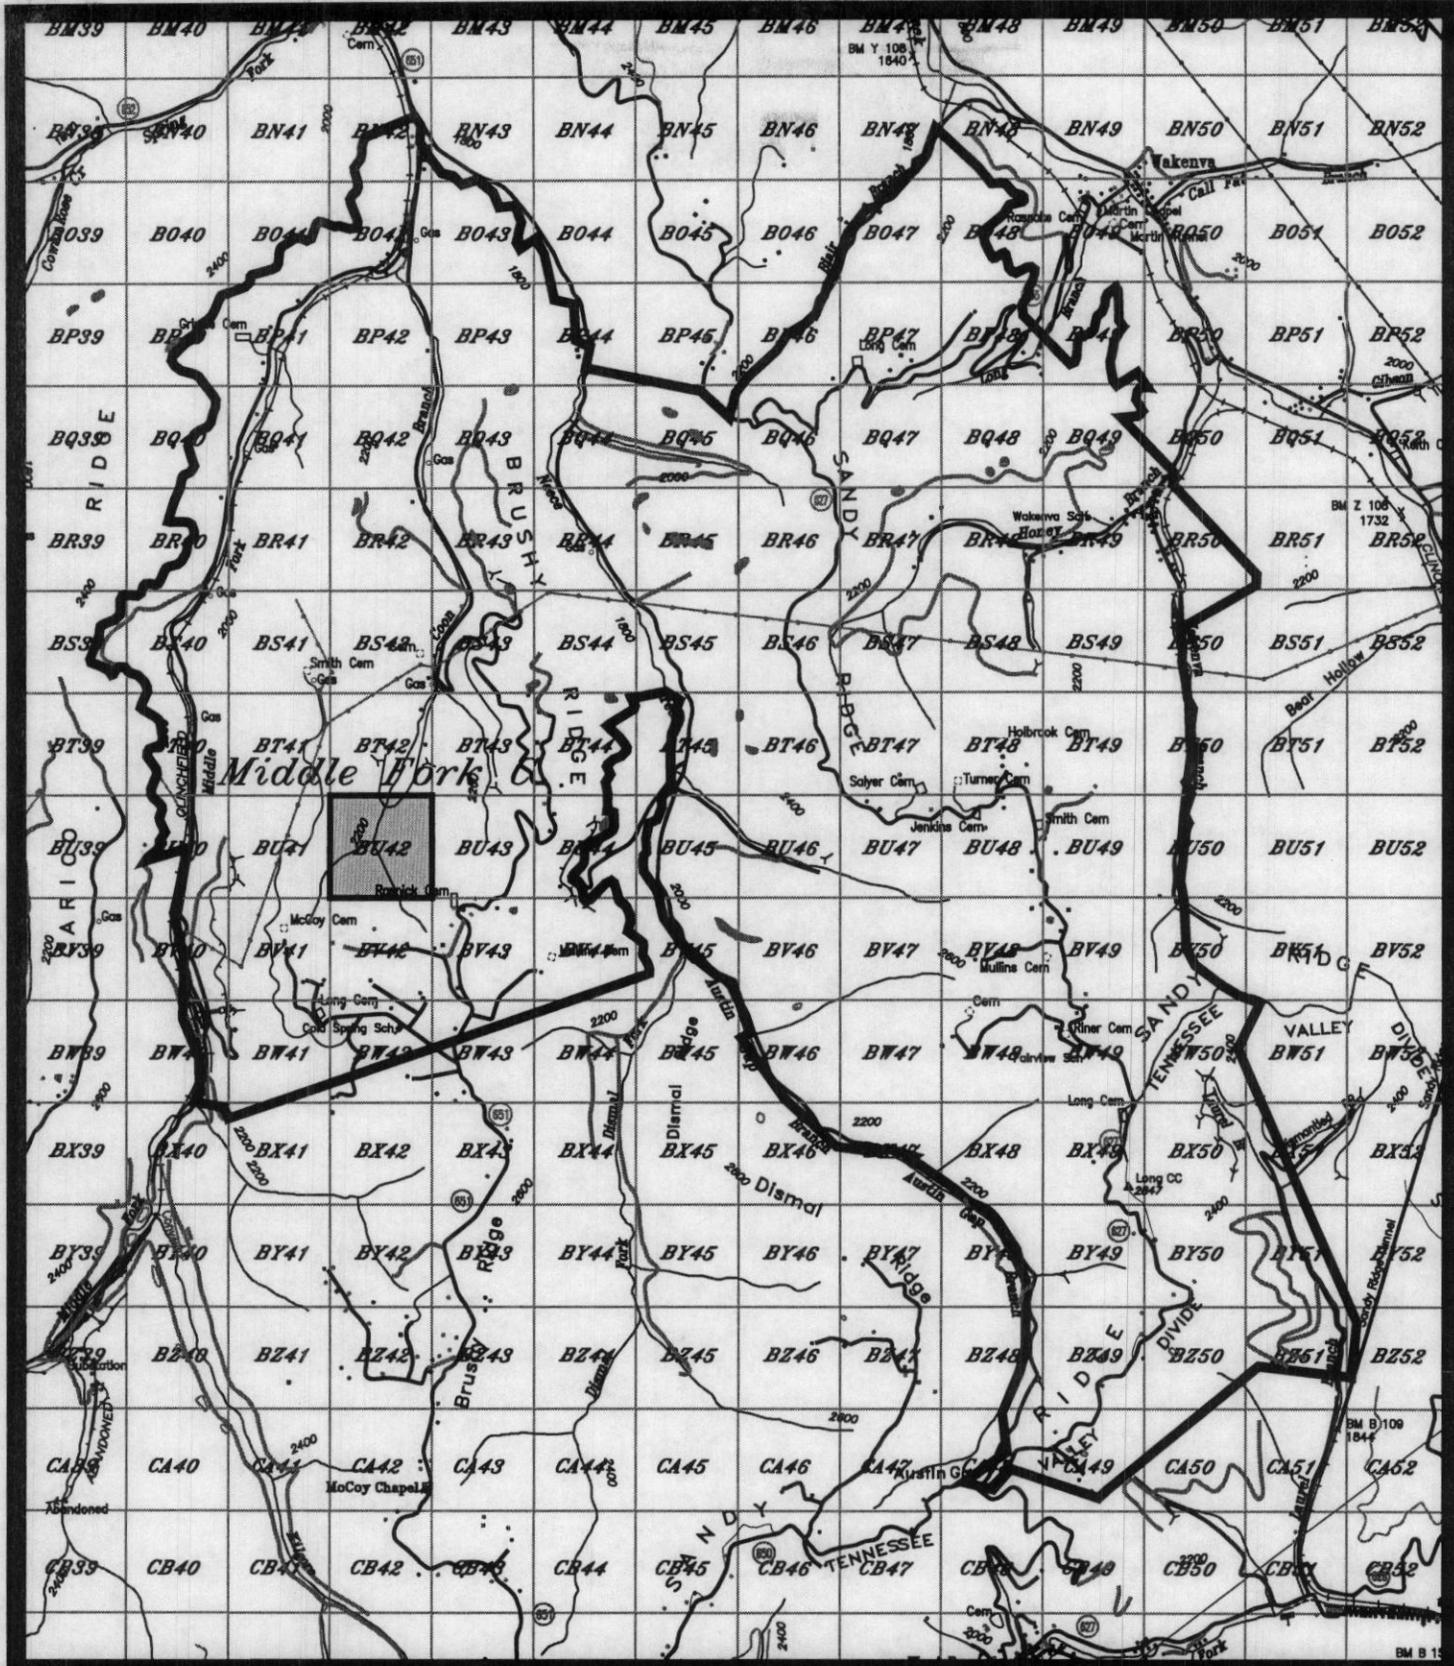

*EXHIBIT A
PROPOSED MIDDLE FORK C
INCREASED DENSITY DRILLING*

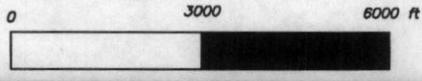


EXHIBIT "B"
Increased Density
Middle Fork C

Standard Banner Coal Corporation
c/o Mike Clisso
P.O. Drawer 750
Wise, VA. 24293
TAX ID # 11636

Interstate Natural Gas Company
P.O. Box 3385
Pikeville, KY 41502
TAX ID # 5963

Rose Mary McCoy Sturgill, widow
P.O. Box 3092
5258 Clearwater Road
Wise, VA 24293
TAX ID 6446

James R. McCoy, single
1262 Tulip Circle
Sevierville, TN 37862

Dwight D. McCoy &
Bonnetta McCoy, h/w
489 Cold Springs Road
Nora, VA 24272

Norma McCoy McGill, widow
1143 Hunters Lane, Lot 28
Nashville, TN 37207

Alice Kay McCoy Garrett, single
100 Kingston Road
Blountville, TN 37617

Harold G. McCoy &
Barbara A. McCoy, /hw
662 Cold Springs Road
Nora, VA 24272

Joreen Hammons, widow
5707 W. Kesslers Crossing
Fredericksburg, VA 22407

Charles Kenneth McCoy &
Patricia A. McCoy, h/w
847 Cold Springs Road
Nora, VA 24272

Laura Gerlene McCoy Taylor, widow
21014 Lovers Lane
Bristol, VA 24202-4228

EXHIBIT "B"
Increased Density
Middle Fork C

James P. Herring &
Debra A. Herring
1431 E. State St. Lot #6
Bristol, TN 37620

Danny Kermit McCoy, single
21014 Lovers Lane
Bristol, VA 24202-4228

Pam Walker Day
1240 Flatwood Road NW
Ramsey, IND 47166

Shalor Columbus McCoy
UNKNOWN

Arthur Jerry McCoy
UNKNOWN

Ferrell Doug Reed &
Deirdre Leann Reed, h/w
P.O. Box 2007
Clintwood, VA 24228

Carlotta Reed Hawkins &
Ross E. Hawkins, w/h
Holly Brook Trailer #10
Clintwood, VA 24228

Rita Reed Rose, single
P.O. Box 1631
Clintwood, VA 24228

Regina Reed Patterson &
Ralph Patterson, w/h
P.O. Box 2003
Clintwood, VA 24228

Brownlow Grizzel
Rt. 1 Box 194
Nora, VA 24279

Mina Lois Summerton &
Robert Lowell Summerton, w/h
401 Vine Street
Ashland, OH 44805

Joyce Nell Phillips Cloud, widow
989 N Arthur Street
Fresno, CA 93728

EXHIBIT "B"
Increased Density
Middle Fork C

Ruth Phillips
201 Vine Street
Ashland, OH 44805

Larry Phillips &
Jeweleen Phillips, h/w
P.O. Box 366
Nora, VA 24279

Paul J. Ponders
UNKNOWN

Anthony Paul Ponders
UNKNOWN