

VIRGINIA:

BEFORE THE VIRGINIA GAS AND OIL BOARD

APPLICANT:	VIRGINIA GAS COMPANY)	VIRGINIA GAS
)	AND OIL BOARD
RELIEF SOUGHT:	EXCEPTION TO THE STATEWIDE)	
	SPACING LIMITATIONS)	DOCKET NO.
	PRESCRIBED BY VA. CODE ANN.)	94-0816-0464
	§ 45.1-361.17(A)(2) FOR)	
	WELL EH-130)	
)	
LEGAL)	
DESCRIPTION:	DAVID HAY TRACT)	
	PRATER QUADRANGLE,)	
	SANDLICK DISTRICT)	
	DICKENSON COUNTY, VIRGINIA)	
	(SEE DESCRIPTION HEREIN AND)	
	PLAT ATTACHED HERETO AS)	
	EXHIBIT "B"))	


ORDER OF DISMISSAL

WITHOUT PREJUDICE


This matter came on for hearing before the Virginia Gas and Oil Board at 9:00 a.m. on August 16 and September 20, 1994, Dickenson Conference room, Southwest Virginia 4-H Center, Abingdon, Virginia, at which times the Applicant requested and the Board granted a continuance. By letter dated October 3, 1994, from Michael L. Edwards, President of Virginia Gas Company, to Byron T. Fulmer, Division of Gas and oil, the Applicant requested that their Application in the above-styled docket be withdrawn.

The Board, upon the request of the Applicant, hereby dismisses the Application herein without prejudice and hereby directs the Applicant to forthwith mail a copy of this Order of Dismissal to those persons listed on Exhibit B to the Application who received official notice of said Application.

DONE AND EXECUTED this 7th day of October, 1994, by the Virginia Gas and Oil Board.

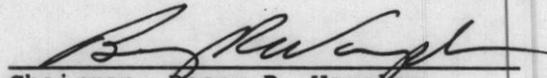

Chairman, Benny R. Wampler

DONE AND PERFORMED this 7th day of October, 1994, by Order of this Board.

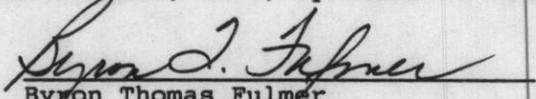
Byron Thomas Fulmer
Principal Executive To The Staff
Virginia Gas and Oil Board

STATE OF VIRGINIA)
COUNTY OF WISE)

Acknowledged on this 7th day of October, 1994, personally before me a notary public in and for the Commonwealth of Virginia, appeared Benny Wampler, being duly sworn did depose and say that he is Chairman of the Virginia Gas and Oil Board, that he executed the same and was authorized to do so.

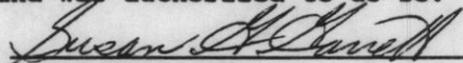


Susan G. Garrett
Notary Public

My commission expires 7/31/98

STATE OF VIRGINIA)
COUNTY OF WISE)

Acknowledged on this 7th day of October, 1994, personally before me a notary public in and for the Commonwealth of Virginia, appeared Byron Thomas Fulmer, being duly sworn did depose and say that he is Principal Executive to the Staff of the Virginia Gas and Oil Board, that he executed the same and was authorized to do so.

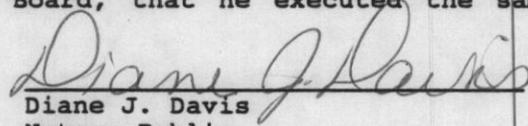


Diane J. Davis
Notary Public

My commission expires 9/30/97

TOTAL UNIT AREA
= 125.66 ACRES

NOTE III
STATE PLANE COORDINATES
BASED ON MATHEMATICAL
CONVERSION FROM
CCC COORDINATES

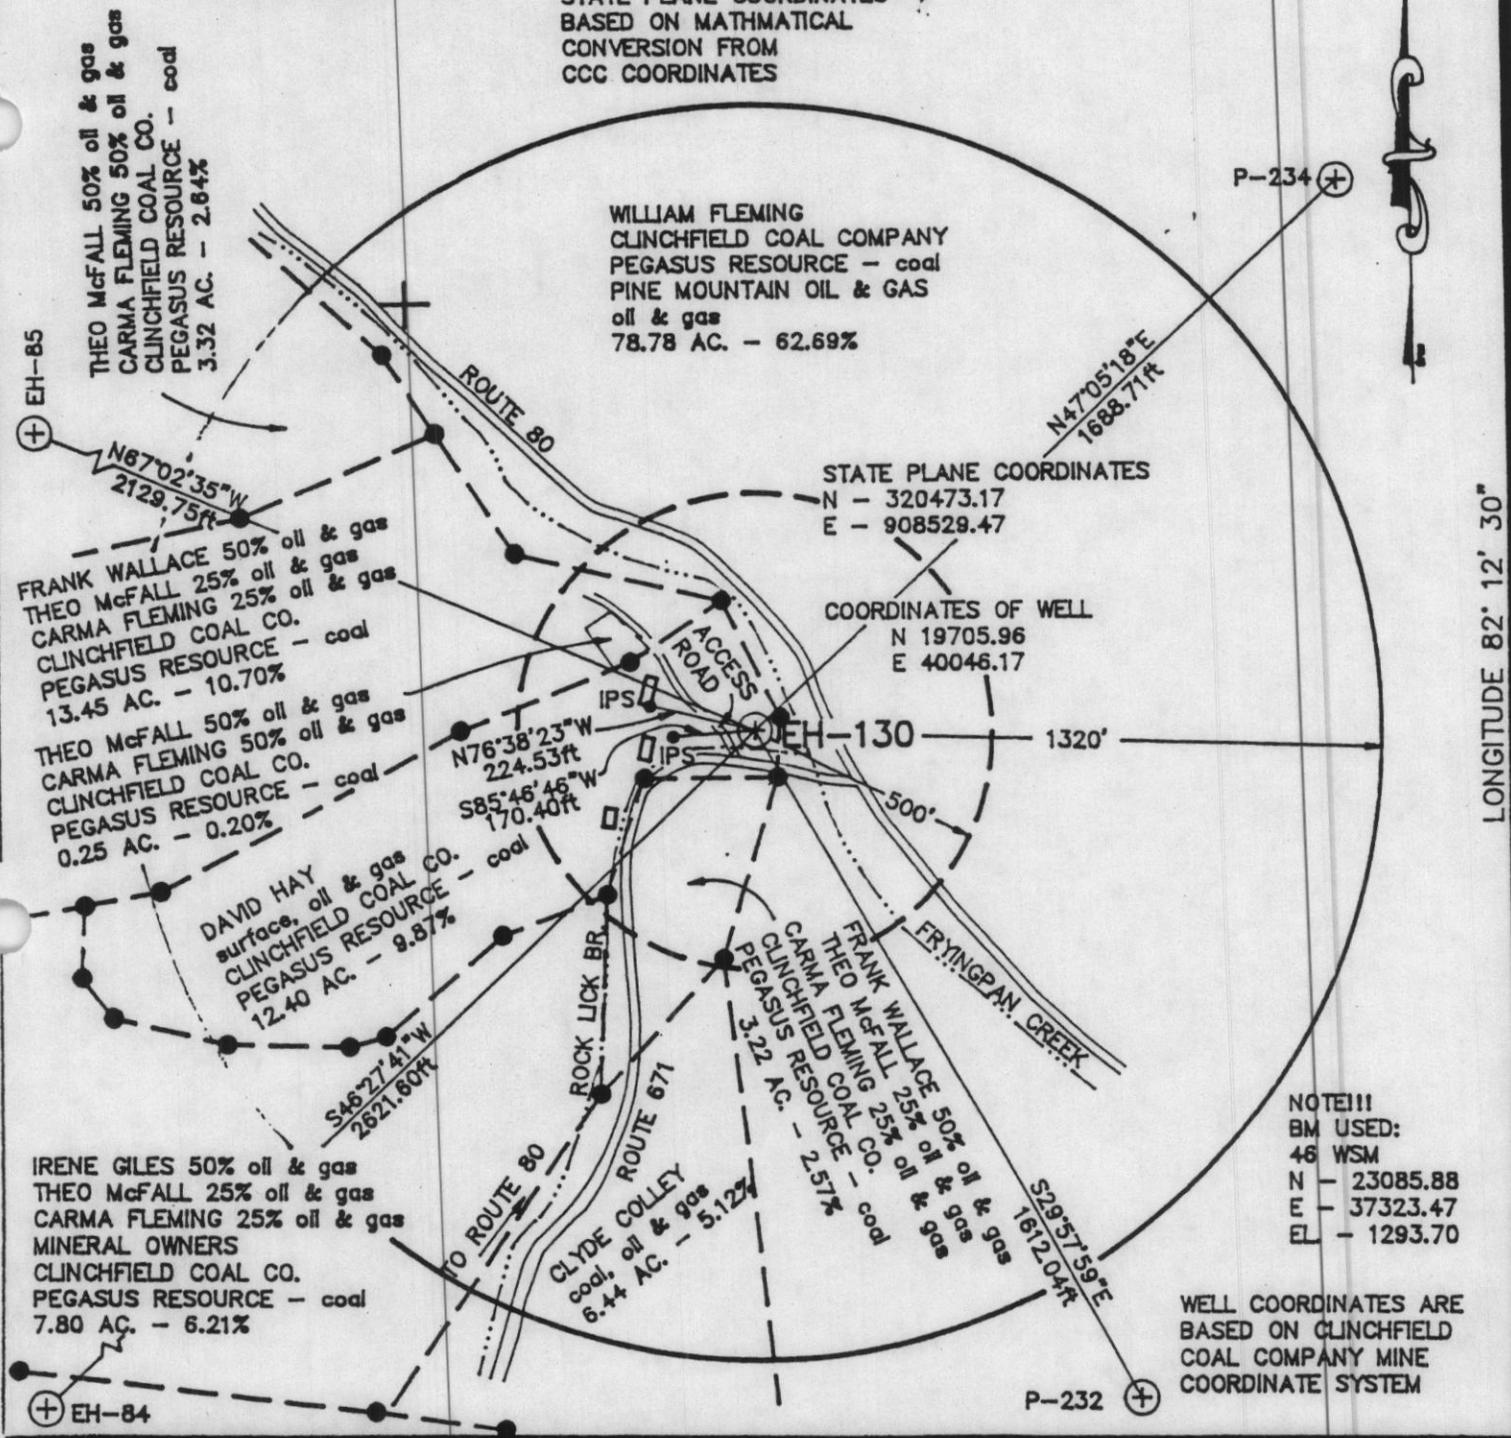

NOTE III
BM USED:
46 WSM
N - 23085.88
E - 37323.47
EL - 1293.70

WELL COORDINATES ARE
BASED ON CLINCHFIELD
COAL COMPANY MINE
COORDINATE SYSTEM

WELL LOCATION PLAT

COMPANY Virginia Gas Company WELL NAME AND NUMBER EH - 130

TRACT No. DAVID HAY ELEVATION 1290.09 (Trig) QUADRANGLE ORATER

COUNTY DICKENSON DISTRICT SANDLICK SCALE: 1" = 400' DATE JUNE 12 1994

THIS PLAT IS A NEW PLAT x; AN UPDATED PLAT ; OR A FINAL LOCATION PLAT

PROPOSED TOTAL DEPTH OF WELL = 4500 feet

+ DENOTES THE LOCATION OF A WELL ON UNITED STATES TOPOGRAPHIC MAPS, SCALE 1 TO 24,000, LATITUDE AND LONGITUDE LINES BEING REPRESENTED BY BORDER LINES AS SHOWN.

B. James Kendrick
LICENSED PROFESSIONAL ENGINEER OR LICENSED LAND SURVEYOR

