

INSTRUMENT PREPARED BY
VIRGINIA GAS AND OIL BOARD

ORDER RECORDED UNDER CODE
OF VIRGINIA SECTION 45.1-361.26

VIRGINIA:

BEFORE THE VIRGINIA GAS AND OIL BOARD

APPLICANT:	RANGE RESOURCES – PINE MOUNTAIN INC.) VIRGINIA GAS
) AND OIL BOARD
)
)
RELIEF SOUGHT:	ESTABLISHMENT OF A PROVISIONAL DRILLING)
	UNIT CONSISTING OF 320 ACRES DESCRIBED) DOCKET NO.
	AND DEPICTED IN EXHIBIT A (herein "Subject Lands") VGOB 07/09/18-2034-01
	PURSUANT TO VA CODE § 45.1-361.20;)
	FOR THE DRILLING OF HORIZONTAL)
	CONVENTIONAL GAS WELLS)
)
)
LEGAL DESCRIPTION:)
)
	SUBJECT DRILLING UNIT SERVED BY)
	WELL#: VH-530031, (Range 2034))
	TO BE DRILLED IN THE LOCATION)
	DEPICTED ON "EXHIBIT A" HERETO,)
	CLINTWOOD QUADRANGLE)
	CLINTWOOD MAGISTERIAL DISTRICT)
	DICKENSON COUNTY, VIRGINIA)

REPORT OF THE BOARD

FINDINGS AND ORDER

1. **Hearing Date and Place:** This matter came before the Virginia Gas and Oil Board (hereafter "Board") for final hearing at 9:00 a.m. on April 20, 2010, at the Russell County Office Facility Conference Center, Lebanon, Virginia.

2. **Appearances:** James E. Kaiser, of Wilhoit and Kaiser, appeared for the Applicant. Sharon M.B. Pigeon, Assistant Attorney General was present to advise the Board.

3. **Jurisdiction and Notice:** Pursuant to Va. Code § 45.1-361.1 et seq., the Board finds that it has jurisdiction over the subject matter. Based upon the evidence presented by Applicant, the Board also finds that the Applicant has (1) exercised due diligence in conducting a meaningful search of reasonably available sources to determine the identity and whereabouts of each gas and oil owner, coal owner, or mineral owner entitled by the VA. Code and Board Rules to Notice hereof; and (2) has represented to the Board that it has given notice to those parties (hereafter sometimes "person(s)" whether referring to individuals, corporations, partnerships, associations, companies, businesses, trusts, joint ventures or other legal entities) entitled by Va. Code § 45.1-361.19 to notice of the Application filed herein; Whereupon, the Board hereby finds that the notices given herein satisfy all statutory requirements, Board rule requirements and the minimum standards of due process.

4. **Relief Requested:** Applicant request the Board issue an order providing as follows:

An establishment of a provisional unit for the exploration, development and production of conventional natural gas from the pool defined as the top of the Mississippi-Devonian Age formations, including, but not limited to, the Weir, Big Lime, Berea, Devonian Shale, and all zones in communication therewith and all productive extensions thereof (hereinafter the "Pool"), underlying the area, as depicted in Exhibit "A" and described as follows:

Said boundaries are described using the State Plane Coordinate System as required by 4 VAC 25-160-50.5.c.

Beginning at approximate Virginia State Plane Coordinate (NAD 1927, South Zone): N: 314,215; E: 850,718, thence East to Virginia State Plane Coordinate (NAD 1927, South Zone): N 314,059; E 854,446; thence South to Virginia State Plane Coordinate (NAD 1927, South Zone): N 310,329; E 854,291; thence West to Virginia State Plane Coordinate (NAD 1927, South Zone): N 310,485; E 850,562; thence North to the point of beginning containing 320.00 acres.

Providing that operations under and in accordance with this order shall be regarded and considered as development, operation and production upon all lands included within the subject provisional drilling unit. Production from any wells drilled on operated, or produced from any part of the provisional drilling unit, no matter where located, shall for all purposes be regarded as production from each separately-owned tract within the subject provisional drilling unit. The portion of production produced from and attributed to the provisional drilling unit and any separately owned tract therein, shall be deemed for all purposes to have been actually produced from such provisional drilling unit and tract, and development, exploration or production operation with respect to any portion of the provisional drilling unit shall be deemed for all purposes to be the conduct of such operation for the production of gas from each separately owned tract in said unit.

5. **Relief Granted:** Granting of such other relief as is merited by the evidence and is just and equitable whether or not such relief has been specifically requested herein shall be and hereby is granted.

6. **Special Findings:** The Board finds:

- (1) To Establish a Provisional Drilling Unit pursuant to Va. Code § 45.1-361.20;
- (2) Allow multiple wells within the provisional drilling unit established hereby as depicted on Exhibit "A"
- (3) Approve that the dimensions of the unit be 3733' by 3733'
- (4) That the Unit be established with a 300' interior window with a 600' standoff from horizontal wellbores in adjacent units;
- (5) That the operator be allowed to drill surface locations (top-hole) outside of the unit so long as all production comes from within the interior window of the unit, and
- (6) That there be a minimum of 600' between any horizontal wellbore and any vertical well producing from that horizon and that
- (7) The Order provides for multiple wells for maximum drainage.

7. **Conclusion:** Therefore, the requested relief and all terms and provisions set forth above be and hereby are granted and IT IS SO ORDERED.

8. **Appeals:** Appeals of this Order are governed by the provisions of Va. Code Ann. § 45.1-361.9 which provides that any order or decision of the Board may be appealed to the appropriate circuit court.

9. **Effective Date:** This Order shall be effective as of the date of the Board's approval.

DONE AND EXECUTED this 13th day of August, 2015, by a majority of the Virginia Gas and Oil Board.

Bradley C. Lambert
Bradley Lambert, Chairman

DONE AND EXECUTED this 13th day of August, 2015, by a majority of the Virginia Gas and Oil Board.

Rick Cooper
Rick Cooper
Principal Executive to the Staff
Virginia Gas and Oil Board


STATE OF VIRGINIA
COUNTY OF RUSSELL:

Acknowledged this 13th day of August, 2015, personally before me a notary public in and for the Commonwealth of Virginia, appeared Bradley Lambert, being duly sworn did depose and say that he is Chairman of the Virginia Gas and Oil Board and Rick Cooper being duly sworn did depose and say that he is Principal Executive to the Staff of the Virginia Gas and Oil Board, that they executed same and were authorized to do so.

Sally Settle Ketron
Sally Settle Ketron

My Commission Expires January 31, 2019



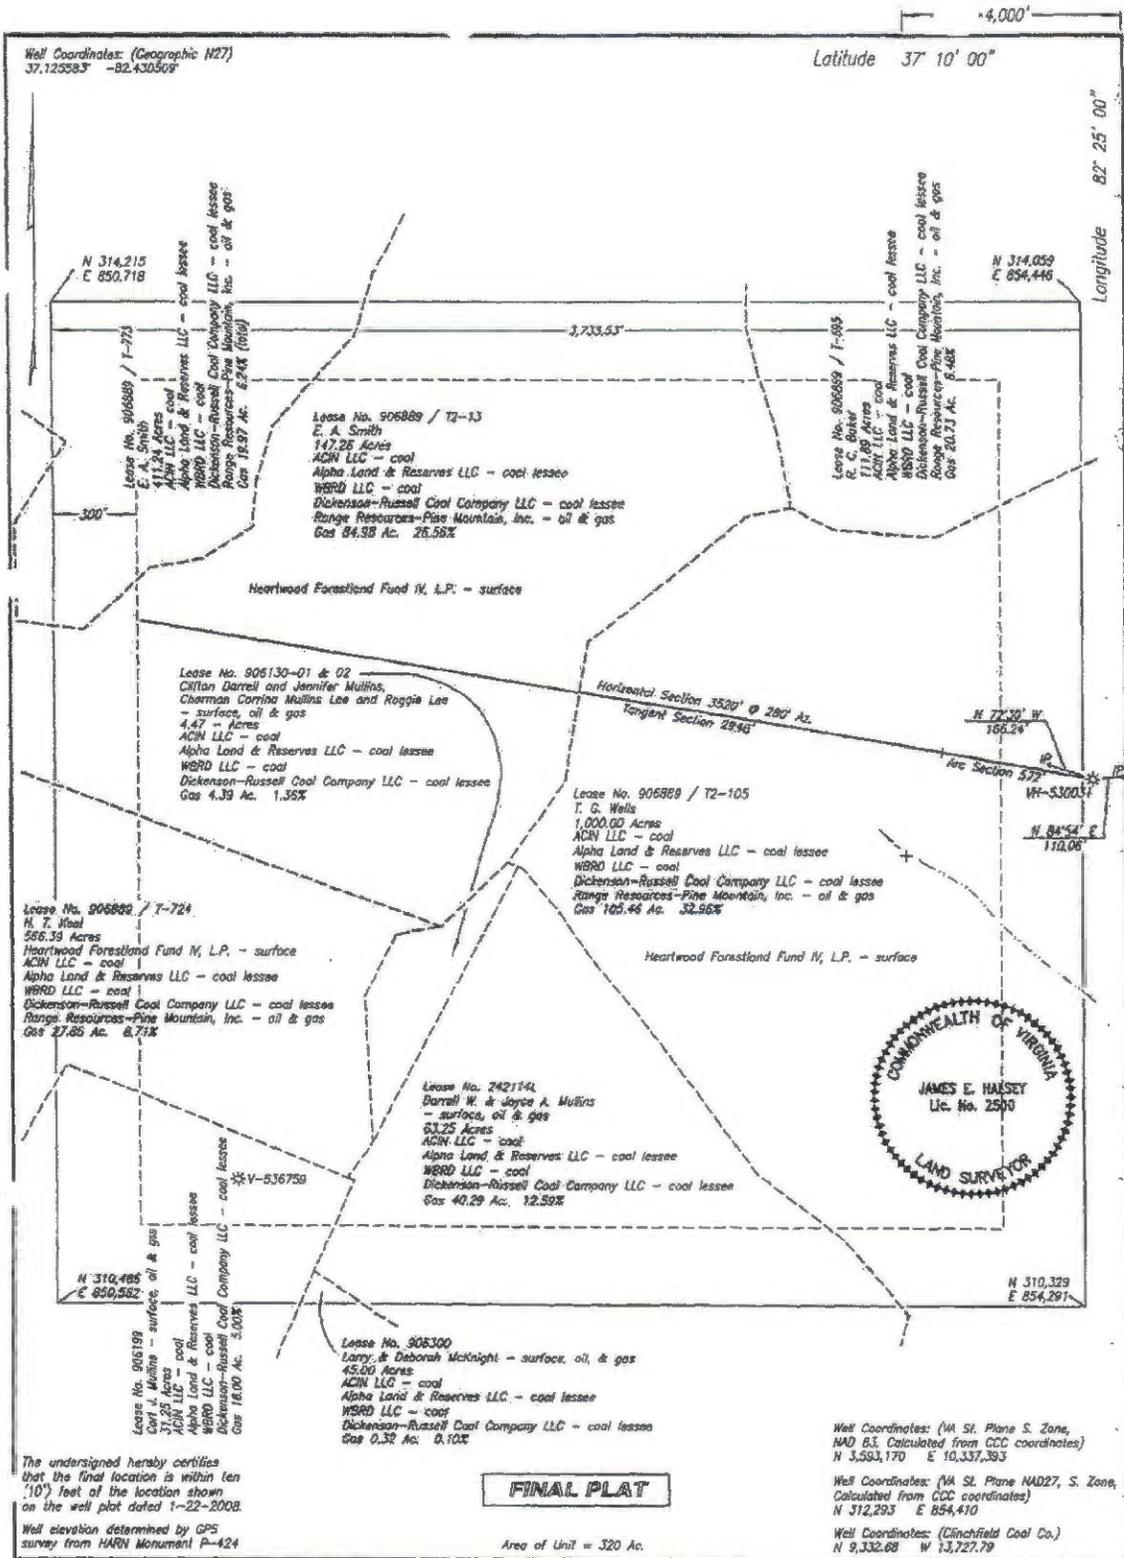

The undersigned hereby certifies that the final location is within ten (10') feet of the location shown on the well plot dated 1-22-2008.
Well elevation determined by GPS survey from HARN Monument P-424

FINAL PLAT

Well Coordinates: (VA St. Plane S. Zone, NAD 83. Calculated from CCC coordinates)
N 3,593,170 E 10,337,393

Well Coordinates: (VA St. Plane NAD27, S. Zone, Calculated from CCC coordinates)
N 312,293 E 854,410

Well Coordinates: (Cinchfield Coal Co.)
N 9,332.68 W 13,727.79

Area of Unit = 320 Ac.
WELL LOCATION PLAT

COMPANY Range Resources-Pine Mountain, Inc. WELL NAME AND NUMBER V#-530031
TRACT NO. Le. No. 906889/T2-105 ELEVATION 1,817.46' QUADRANGLE Clinton
COUNTY Dickenson DISTRICT Clinton SCALE 1" = 400' DATE 4-28-2008

This Plat is a new plat; an updated plat; or a final location plat
+ Denotes the location of a well on United States topographic Maps, scale 1 to 24,000, latitude and longitude lines being represented by border lines as shown.

James E. Halsey
Licensed Professional Engineer or Licensed Land Surveyor

EXHIBIT "B"
VGOB 07/09/18-2034-01
VH-530031
Amended 03/23/2010

Dickenson-Russell Coal Company
Maxxim Shared Services, LLC
Attn: Steve Smith
5703 Crutchfield Drive
Norton, VA 24273

ALPHA Land & Reserves, LLC
Attn: Steve Smith
5703 Crutchfield Drive
Norton, VA 24273

WBRD LLC
John Mooney
5260 Irwin Road
Huntington, WV 25705-3247

ACIN LLC
John Mooney
5260 Irwin Road
Huntington, WV 25705-3247

Clifton Darrell & Jennifer Mullins
Route 4, Box 188
Clintwood, VA 24228

Charmon Corrina Mullins Lee &
Roggie Lee
Rt. 4, Box 188
Clintwood, VA 24228

Darrell W. & Joyce A. Mullins
942 Darrells Drive
Clintwood, VA 24228

EQT Production Company
Attn: Teresa Petersen
EQT Plaza - 17th Floor
625 Liberty Ave.
Pittsburgh, PA 15222

Carl J. Mullins
3471 Ensors Shop Road
Midland, VA 22728

Larry & Deborah McKnight
107 Old Tunnel Lane
Clintwood, VA 24228

INSTRUMENT #150000943
RECORDED IN THE CLERK'S OFFICE OF
DICKENSON ON
AUGUST 26, 2015 AT 03:05PM
RICHARD W. EDWARDS, CLERK
RECORDED BY: CPF