

VIRGINIA:

BEFORE THE VIRGINIA GAS AND OIL BOARD

APPLICANT:	<u>Pine Mountain Oil and Gas, Inc.</u>	)	VIRGINIA GAS
		)	AND OIL BOARD
RELIEF SOUGHT	<b>EXCEPTION TO STATEWIDE SPACING</b>	)	
	LIMITATIONS PRESCRIBED BY	)	DOCKET NO.
	VA. CODE § 45.1-361.17 (a) (2)	)	<u>VGOB-07-1113-2092</u>
	FOR <u>WELL NO. V-530048</u>	)	
		)	
		)	
LEGAL DESCRIPTION:		)	
	DRILLING UNIT SERVED BY WELL	)	
	NUMBERED <u>V-530048</u>	)	
	TO BE DRILLED IN THE LOCATION	)	
	DEPICTED ON EXHIBIT A HERETO,	)	
	<u>Pine Mountain Oil and Gas, Inc.'s</u>	)	
	<u>W. T. Goodloe Tract T2-214</u>	)	
	209.61 Acres, more or less	)	
	<u>NORA QUADRANGLE</u>	)	
	<u>ERVINTON DISTRICT</u>	)	
	<u>DICKENSON COUNTY, VIRGINIA</u>	)	
	(the "Subject Lands" are more particularly described	)	
	on <u>Exhibit "A"</u> , attached hereto and made a part	)	
	hereof)	)	

REPORT OF THE BOARD

FINDINGS AND ORDER

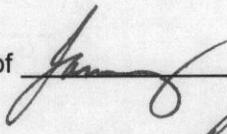
1. Hearing Date and Place: This matter came on for hearing before the Virginia Gas and Oil Board (hereafter "Board") at **9:00 a.m.** on **November 13, 2007**, Southwest Virginia Higher Education Center, Campus of Virginia Highlands Community College, Abingdon, Virginia.
2. Appearances: **Timothy E. Scott of McKinnis & Scott**, appeared for the Applicant.
3. Jurisdiction and Notice: Pursuant to Va. Code §§ 45.1-361.1 *et seq.*, the Board finds that it has jurisdiction over the subject matter. Based upon the evidence presented by Applicant, the Board also finds that the Applicant has (1) exercised due diligence in conducting a meaningful search of reasonably available sources to determine the identity and whereabouts of each gas and oil owner, coal owner, or mineral owner having an interest in Subject Drilling Unit underlying and comprised of Subject Lands; and (2) represented to the Board that it has given notice to those parties (hereafter sometimes "person(s)" whether referring to individuals, corporations, partnerships associations, companies, businesses, trusts, joint ventures or other legal entities) entitled by Va. Code

§ 45.1-361.19 to notice of this application. Further, the Board has caused notice of this hearing to be published as required by Va. Code § 45.1-361.19.B. Whereupon, the Board hereby finds that the notices given herein satisfy all statutory requirements, Board rule requirements and the minimum standards of state due process.

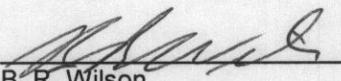
4. Relief Requested: Applicant requests an exception to the statewide spacing limitations set forth in Va. Code § 45.1-361.17 for **Well No. V-530048**.
5. Relief Granted: The requested relief in this cause shall be and hereby is granted. The Board hereby grants Applicant consent to permit and drill proposed **Well No. V-530048, 2,400** feet from existing Equitable Gas Well No. **P-62**, at the locations depicted on the Plat attached hereto as **Exhibit A**.
6. Special Findings: The Board specifically and specially finds:
  - 6.1 Applicant is **Pine Mountain Oil and Gas, Inc.** Applicant is duly authorized and qualified to transact business in the Commonwealth of Virginia;
  - 6.2 Applicant **Pine Mountain Oil and Gas, Inc.** is an operator in the Commonwealth of Virginia and has satisfied the Board's requirements for operations in Virginia;
  - 6.3 Applicant claims ownership of Conventional Gas Leases of Subject Drilling Unit and the right to explore for, develop and produce Gas from Well No. **V-530048**, as well as the right to participate and develop the reciprocal well, being Well No. **P-62**;
  - 6.4 The proposed Well No. **V-530048** is located on the **W. T. Goodloe 209.61-Acre Tract T2-214** and the surface, coal, gas and oil owners have consented to the proposed location for Well No. **V-530048** that is depicted on the Plat attached hereto as **Exhibit A**;
  - 6.5 The Applicant testified it has the right to operate and participate in the development of the reciprocal well **P-62**, and that the granting of the application filed herein will not impact the correlative rights of any person;
  - 6.6 An exception to the well spacing requirements of Va. Code § 45.1-361.17 for Well No. **V-530048** is necessary to efficiently drain a portion of the common sources of supply (reservoir) underlying Subject Drilling Unit, and the Board's granting of the requested location exception is in the best interest of preventing the waste of **450** million cubic feet of Conventional Gas underlying the Subject Drilling Unit, and to generally effect the purposes of the Virginia and Oil Act;
  - 6.7 Applicant proposes the drilling of Well No. **V-530048** to a depth of **6,160** feet on the Subject Drilling Unit at the location depicted on Exhibit A to produce all the Mississippian and Devonian Age formations including, but not limited to, **Ravencliff, Maxon, Big Lime, Weir, Berea** and **Devonian Shale**, from surface to total depth drilled, **6,160** feet ("Subject Formations");
  - 6.8 Applicant proposes to drill Well No. **V-530048** a distance of **100** feet closer to existing Equitable Gas Well **P-62** than the 2,500 feet mandated by statewide spacing;
  - 6.9 Applicant proposes to complete and operate Well No. **V-530048** for the purpose of producing Conventional Gas;

7. Conclusion: Therefore, the requested relief and all terms and provisions set forth above be and hereby are granted and **IT IS SO ORDERED.**
8. Appeals: Appeals of this Order are governed by the provisions of Va. Code Ann. § 45.1-361.9 which provides that any order or decision of the Board may be appealed to the appropriate circuit court. Such appeals must be taken in the manner prescribed in the Administrative Process Act, Va. Code Ann. § 9-6.14:1 *et seq.* and Rule 2A of the Rules of the Virginia Supreme Court.
9. Effective Date: This Order shall be effective as of the date of the Board's approval of this Application, which is set forth at Paragraph 1 above.

DONE AND EXECUTED this 15<sup>th</sup> day of January, 2008, by a majority of the Virginia Gas and Oil Board.

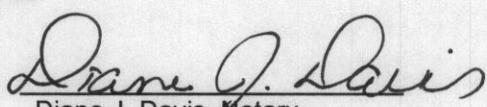
  
Chairman, Benny R. Wampler

DONE AND PERFORMED this 15<sup>th</sup> day of January, 2008, by Order of this Board.

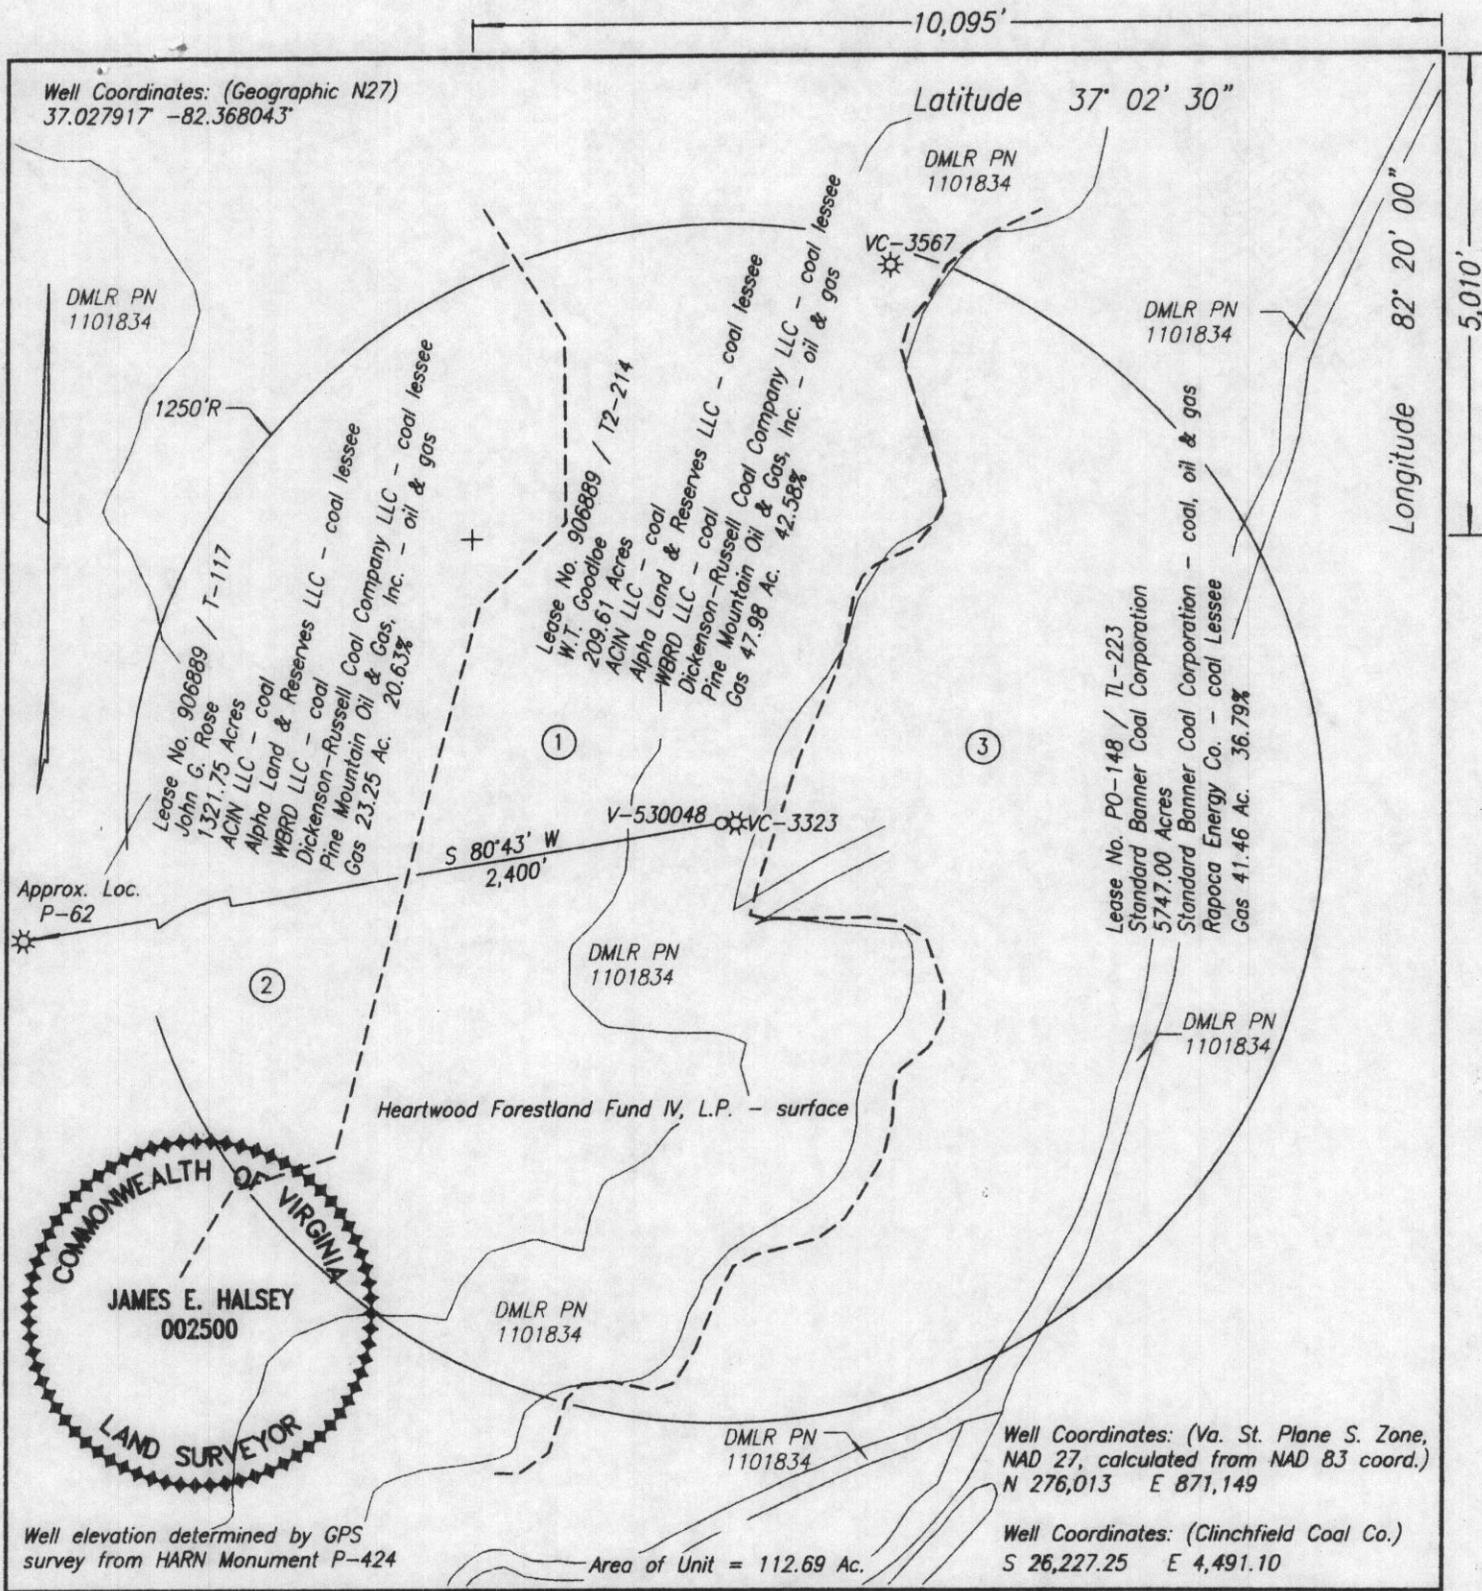
  
B. R. Wilson  
Principal Executive to the Staff  
Virginia Gas and Oil Board

STATE OF VIRGINIA )  
COUNTY OF WASHINGTON )

Acknowledged on this 15<sup>th</sup> day of January, 2008, personally before me a notary public in and for the Commonwealth of Virginia, appeared Benny R. Wampler, being duly sworn did depose and say that he is Chairman of the Virginia Gas and Oil Board, and appeared B. R. Wilson, being duly sworn did depose and say that he is Principal Executive to the Staff of the Virginia Gas and Oil Board, that they executed the same and were authorized to do so.

  
Diane J. Davis, Notary  
174394

My commission expires: September 30, 2009



WELL LOCATION PLAT

COMPANY Pine Mountain Oil & Gas, Inc. WELL NAME AND NUMBER V-530048  
 TRACT NO. Lse No. 906889 / T2-214 ELEVATION 2,068.03' QUADRANGLE Nora  
 COUNTY Dickenson DISTRICT Ervinton SCALE 1" = 400' DATE 10-09-2007

This Plat is a new plat x; an updated plat     ; or a final location plat     

+ Denotes the location of a well on United States topographic Maps, scale 1 to 24,000, latitude and longitude lines being represented by border lines as shown.

James E. Halsey  
 Licensed Professional Engineer or Licensed Land Surveyor