

Beginning at approximate Virginia State Plane Coordinate (NAD 1927, South Zone): N: 293,976; E: 920,566, thence East to Virginia State Plane Coordinate (NAD 1927, South Zone): N 293,829; E 924,297; thence South to Virginia State Plane Coordinate (NAD 1927, South Zone): N 290,099; E 924,151; thence West to Virginia State Plane Coordinate (NAD 1927, South Zone): N 290,245; E 920,419; thence North to the point of beginning containing 320.00 acres.

Providing that operations under and in accordance with this order shall be regarded and considered as development, operation and production upon all lands included within the subject provisional drilling unit. Production from any wells drilled on operated, or produced from any part of the provisional drilling unit, no matter where located, shall for all purposes be regarded as production from each separately-owned tract within the subject provisional drilling unit. The portion of production produced from and attributed to the provisional drilling unit and any separately owned tract therein, shall be deemed for all purposes to have been actually produced from such provisional drilling unit and tract, and development, exploration or production operation with respect to any portion of the provisional drilling unit shall be deemed for all purposes to be the conduct of such operation for the production of gas from each separately owned tract in said unit.

5. **Relief Granted:** Granting of such other relief as is merited by the evidence and is just and equitable whether or not such relief has been specifically requested herein shall be and hereby is granted.

6. **Special Findings:** The Board finds:

- (1) To Establish a Provisional Drilling Unit pursuant to Va. Code § 45.1-361.20;
- (2) Allow multiple wells within the provisional drilling unit established hereby as depicted on Exhibit "A"
- (3) Approve that the dimensions of the unit be 3733' by 3733'
- (4) That the Unit be established with a 300' interior window with a 600' standoff from horizontal wellbores in adjacent units;
- (5) That the operator be allowed to drill surface locations (top-hole) outside of the unit so long as all production comes from within the interior window of the unit, and
- (6) That there be a minimum of 600' between any horizontal wellbore and any vertical well producing from that horizon and that
- (7) The Order provides for multiple wells for maximum drainage.

7. **Conclusion:** Therefore, the requested relief and all terms and provisions set forth above be and hereby are granted and IT IS SO ORDERED.

8. **Appeals:** Appeals of this Order are governed by the provisions of Va. Code Ann. § 45.1-361.9 which provides that any order or decision of the Board may be appealed to the appropriate circuit court.

9. **Effective Date:** This Order shall be effective as of the date of the Board's approval.

DONE AND EXECUTED this 21st day of July, 2015, by a majority of the Virginia Gas and Oil Board.

Bradley C. Lambert
Bradley Lambert, Chairman

DONE AND EXECUTED this 21ST day of July, 2015, by a majority of the Virginia Gas and Oil Board.

Rick Cooper
Rick Cooper
Principal Executive to the Staff
Virginia Gas and Oil Board

STATE OF VIRGINIA
COUNTY OF RUSSELL:

Acknowledged this 21st day of July, 2015, personally before me a notary public in and for the Commonwealth of Virginia, appeared Bradley Lambert, being duly sworn did depose and say that he is Chairman of the Virginia Gas and Oil Board and Rick Cooper being duly sworn did depose and say that he is Principal Executive to the Staff of the Virginia Gas and Oil Board, that they executed same and were authorized to do so.

Sally Settle Ketron
Sally Settle Ketron

My Commission Expires January 31, 2019



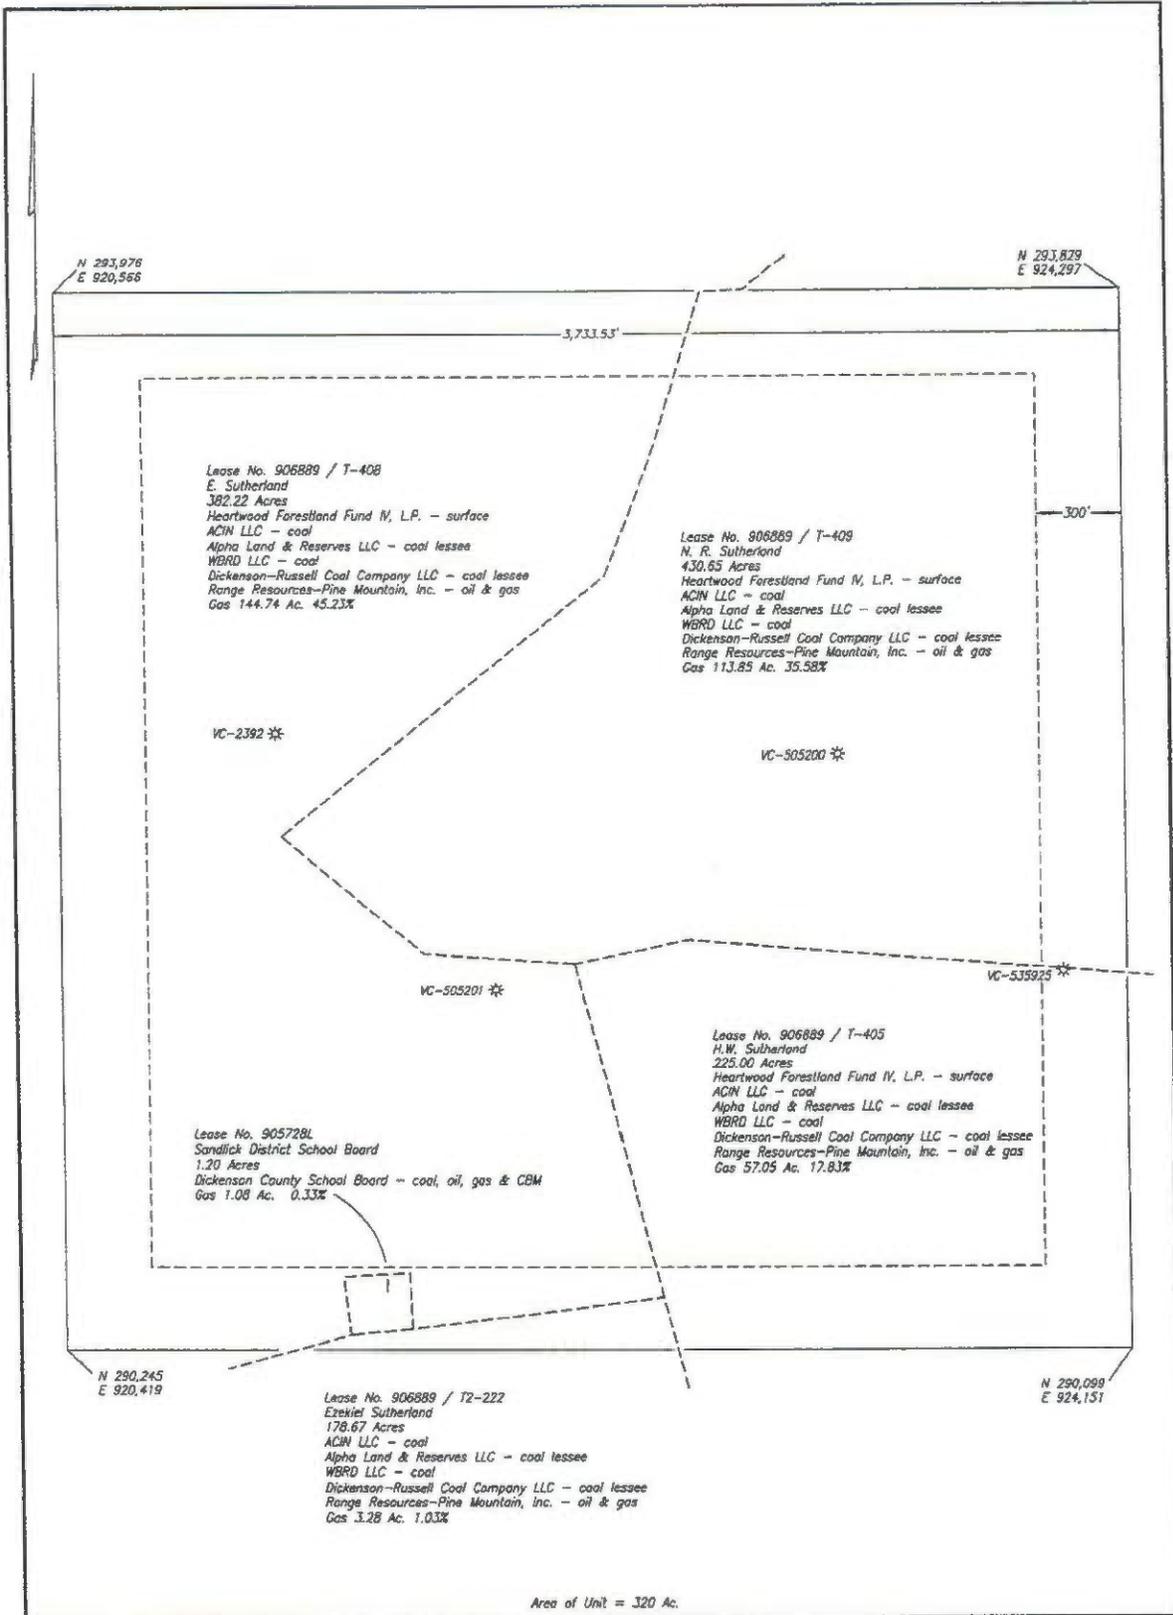


EXHIBIT A

COMPANY Range Resources - Pine Mountain, Inc. WELL NAME AND NUMBER _____
 TRACT NO. _____ QUADRANGLE Duty COUNTY Dickenson
 DISTRICT Ervin SCALE 1" = 400' DATE 7-11-2008

4

Exhibit

VGOB 08/08/19-2314

Dickenson-Russell Coal Company
Attn: Paul Campbell
5703 Crutchfield Drive
Norton, VA 24273

ALPHA Land & Reserves, LLC
Larry Cline
406 West Main Street
Abingdon, VA 24210

WBRD LLC
John Mooney
P.O. Box 2827
Huntington, WV 25727

ACIN LLC
John Mooney
P.O. Box 2827
Huntington, WV 25727

Equitable Production Company
Attn: George Heflin
Cloverleaf Square Building B
Big Stone Gap, VA 24219

Dickenson County School Board
Attn: Roger Stanley
P.O. Box 1127
Clintwood, VA 24228

INSTRUMENT #150000826
RECORDED IN THE CLERK'S OFFICE OF
DICKENSON ON
AUGUST 6, 2015 AT 10:24AM

RICHARD W. EDWARDS, CLERK
RECORDED BY: CPF