

Instrument Control Number

20150398500100

Instrument 201503985
Recorded in the Clerk's Office of
Wise County and the City of Norton
On Aug 20, 2015 at 10:59 AM.
J. Jack Kennedy, Jr., Clerk
Recorded by: April Huff
(Box For Deed Stamp Only)

Commonwealth of Virginia

Land Record Instrument
Cover Sheet-Form A

[efileCX Coverhseet 1.0]

Instrument Type: [ODU]
Number of Parcels [1]
Number of Pages [9]
City County [Wise County/City of Norton, VA]

First and Second Grantors

Last Name	First Name	Middle Name	Suffix
[EQUITABLE PRODUCTION COMPANY]	[]	[]	[]

First and Second Grantees

Last Name	First Name	Middle Name	Suffix
[VIRGINIA GAS & OIL BOARD]	[]	[]	[]

Grantee Address (Name) [VIRGINIA GAS & OIL BOARD]
(Address 1) []
(Address 2) []
(City, State, Zip) [] [] []

Consideration[00.00] Assessed Value[00.00]

Prior Instr. Recorded at: City County Other

Book [0000] Page[00000] Instr. No.[]

Parcel Identification no. {PIN} [000000]

Short Property Description [ESTABLISHMENT OF A PROVISIONAL DRILLING UNIT; GLADEVILLE

Current Property Address (Address1) [MAGISTERIAL DISTRICT, WISE COUNTY, VIRGINIA.]

(Address2) [SEE DOCUMENT]

(City, State, Zip) []

[WISE] [VA] [24293]

Instrument Prepared by [DEPARTMENT OF MINES, MINERALS AND ENERGY]

Recording Paid for hy [DEPARTMENT OF MINES, MINERALS AND ENERGY]

Return Recording to (Name) [DEPARTMENT OF MINES, MINERALS AND ENERGY]

(Address1) [135 HIGHLAND DRIVE]

(Address2) [P. O. DRAWER 159]

(City, State, Zip) [LEBANON] [VA] [24266]



INSTRUMENT PREPARED BY
VIRGINIA GAS AND OIL BOARD

ORDER RECORDED UNDER CODE
OF VIRGINIA SECTION 45.1-361.26

VIRGINIA:

BEFORE THE VIRGINIA GAS AND OIL BOARD

APPLICANT:	EQT PRODUCTION COMPANY) VIRGINIA GAS
) AND OIL BOARD
)
)
RELIEF SOUGHT:	ESTABLISHMENT OF A PROVISIONAL DRILLING)
	UNIT CONSISTING OF 320 ACRES DESCRIBED) DOCKET NO.
	AND DEPICTED IN EXHIBIT A (herein "Subject Lands") VGOB 08/09/16-2324
	PURSUANT TO VA CODE § 45.1-361.20;)
	FOR THE DRILLING OF HORIZONTAL)
	CONVENTIONAL GAS WELLS)
)
)
LEGAL DESCRIPTION:)
)
	SUBJECT DRILLING UNIT SERVED BY)
	WELL: VH-539574)
	TO BE DRILLED IN THE LOCATION)
	DEPICTED ON "EXHIBIT A" HERETO,)
	LIPPS QUADRANGLE)
	GLADEVILLE MAGISTERIAL DISTRICT)
	WISE COUNTY, VIRGINIA)

REPORT OF THE BOARD

FINDINGS AND ORDER

1. **Hearing Date and Place:** This matter came before the Virginia Gas and Oil Board (hereafter "Board") for final hearing at 9:00 a.m. on September 16, 2008, at the Russell County Conference Center, Lebanon, Virginia.
2. **Appearances:** James E. Kaiser, of Wilhoit and Kaiser, appeared for the Applicant. Sharon M.B. Pigeon, Assistant Attorney General was present to advise the Board.
3. **Jurisdiction and Notice:** Pursuant to Va. Code § 45.1-361.1 et seq., the Board finds that it has jurisdiction over the subject matter. Based upon the evidence presented by Applicant, the Board also finds that the Applicant has (1) exercised due diligence in conducting a meaningful search of reasonably available sources to determine the identity and whereabouts of each gas and oil owner, coal owner, or mineral owner entitled by the VA. Code and Board Rules to Notice hereof; and (2) has represented to the Board that it has given notice to those parties (hereafter sometimes "person(s)" whether referring to individuals, corporations, partnerships, associations, companies, businesses, trusts, joint ventures or other legal entities) entitled by Va. Code § 45.1-361.19 to notice of the Application filed herein; Whereupon, the Board hereby finds that the notices given herein satisfy all statutory requirements, Board rule requirements and the minimum standards of due process.
4. **Relief Requested:** Applicant request the Board issue an order providing as follows:

An establishment of a provisional unit for the exploration, development and production of conventional natural gas from the pool defined as the top of the Mississippi-Devonian Age formations, including, but not limited to, the Weir, Big Lime, Berea, Devonian Shale, and all zones in communication therewith and all productive extensions thereof (hereinafter the "Pool"), underlying the area, as depicted in Exhibit "A" and described as follows:

Said boundaries are described using the State Plane Coordinate System as required by 4 VAC 25-160-50.5.c.

Beginning at approximate Virginia State Plane Coordinate (NAD 1927, South Zone): N: 231,710.28; E: 826,878.67, being the SW corner of unit BD63, thence North to the NW corner of unit BC63, thence East to the NE corner of unit BC64, thence South to the SE corner of unit BD64, thence West to the point of beginning containing 320.00 acres.

Providing that operations under and in accordance with this order shall be regarded and considered as development, operation and production upon all lands included within the subject provisional drilling unit. Production from any wells drilled on operated, or produced from any part of the provisional drilling unit, no matter where located, shall for all purposes be regarded as production from each separately-owned tract within the subject provisional drilling unit. The portion of production produced from and attributed to the provisional drilling unit and any separately owned tract therein, shall be deemed for all purposes to have been actually produced from such provisional drilling unit and tract, and development, exploration or production operation with respect to any portion of the provisional drilling unit shall be deemed for all purposes to be the conduct of such operation for the production of gas from each separately owned tract in said unit.

5. **Relief Granted:** Granting of such other relief as is merited by the evidence and is just and equitable whether or not such relief has been specifically requested herein shall be and hereby is granted.

6. **Special Findings:** The Board finds:

- (1) To Establish a Provisional Drilling Unit pursuant to Va. Code § 45.1-361.20;
- (2) Allow multiple wells within the provisional drilling unit established hereby as depicted on Exhibit "A"
- (3) Approve that the dimensions of the unit be 3733' by 3733'
- (4) That the Unit be established with a 300' interior window with a 600' standoff from horizontal wellbores in adjacent units;
- (5) That the operator be allowed to drill surface locations (top-hole) outside of the unit so long as all production comes from within the interior window of the unit, and
- (6) That there be a minimum of 600' between any horizontal wellbore and any vertical well producing from that horizon and that
- (7) The Order provides for multiple wells for maximum drainage.
- (8) The Board finds the subject drilling unit conforms to the mine development plan and corresponds with mine operations, including, without limitation, the drilling of multiple conventional gas wells in the subject drilling unit.

7. **Conclusion:** Therefore, the requested relief and all terms and provisions set forth above be and hereby are granted and IT IS SO ORDERED.

8. **Appeals:** Appeals of this Order are governed by the provisions of Va. Code Ann. § 45.1-361.9 which provides that any order or decision of the Board may be appealed to the appropriate circuit court.

9. **Effective Date:** This Order shall be effective as of the date of the Board's approval.

DONE AND EXECUTED this 7th day of August, 2015, by a majority of the Virginia Gas and Oil Board.

Bradley C. Lambert
Bradley Lambert, Chairman

DONE AND EXECUTED this 7th day of August, 2015, by a majority of the Virginia Gas and Oil Board.

Rick Cooper
Rick Cooper
Principal Executive to the Staff
Virginia Gas and Oil Board

STATE OF VIRGINIA
COUNTY OF RUSSELL:

Acknowledged this 7th day of August, 2015, personally before me a notary public in and for the Commonwealth of Virginia, appeared Bradley Lambert, being duly sworn did depose and say that he is Chairman of the Virginia Gas and Oil Board and Rick Cooper being duly sworn did depose and say that he is Principal Executive to the Staff of the Virginia Gas and Oil Board, that they executed same and were authorized to do so.

Sally Settle Ketron
Sally Settle Ketron

My Commission Expires January 31, 2019



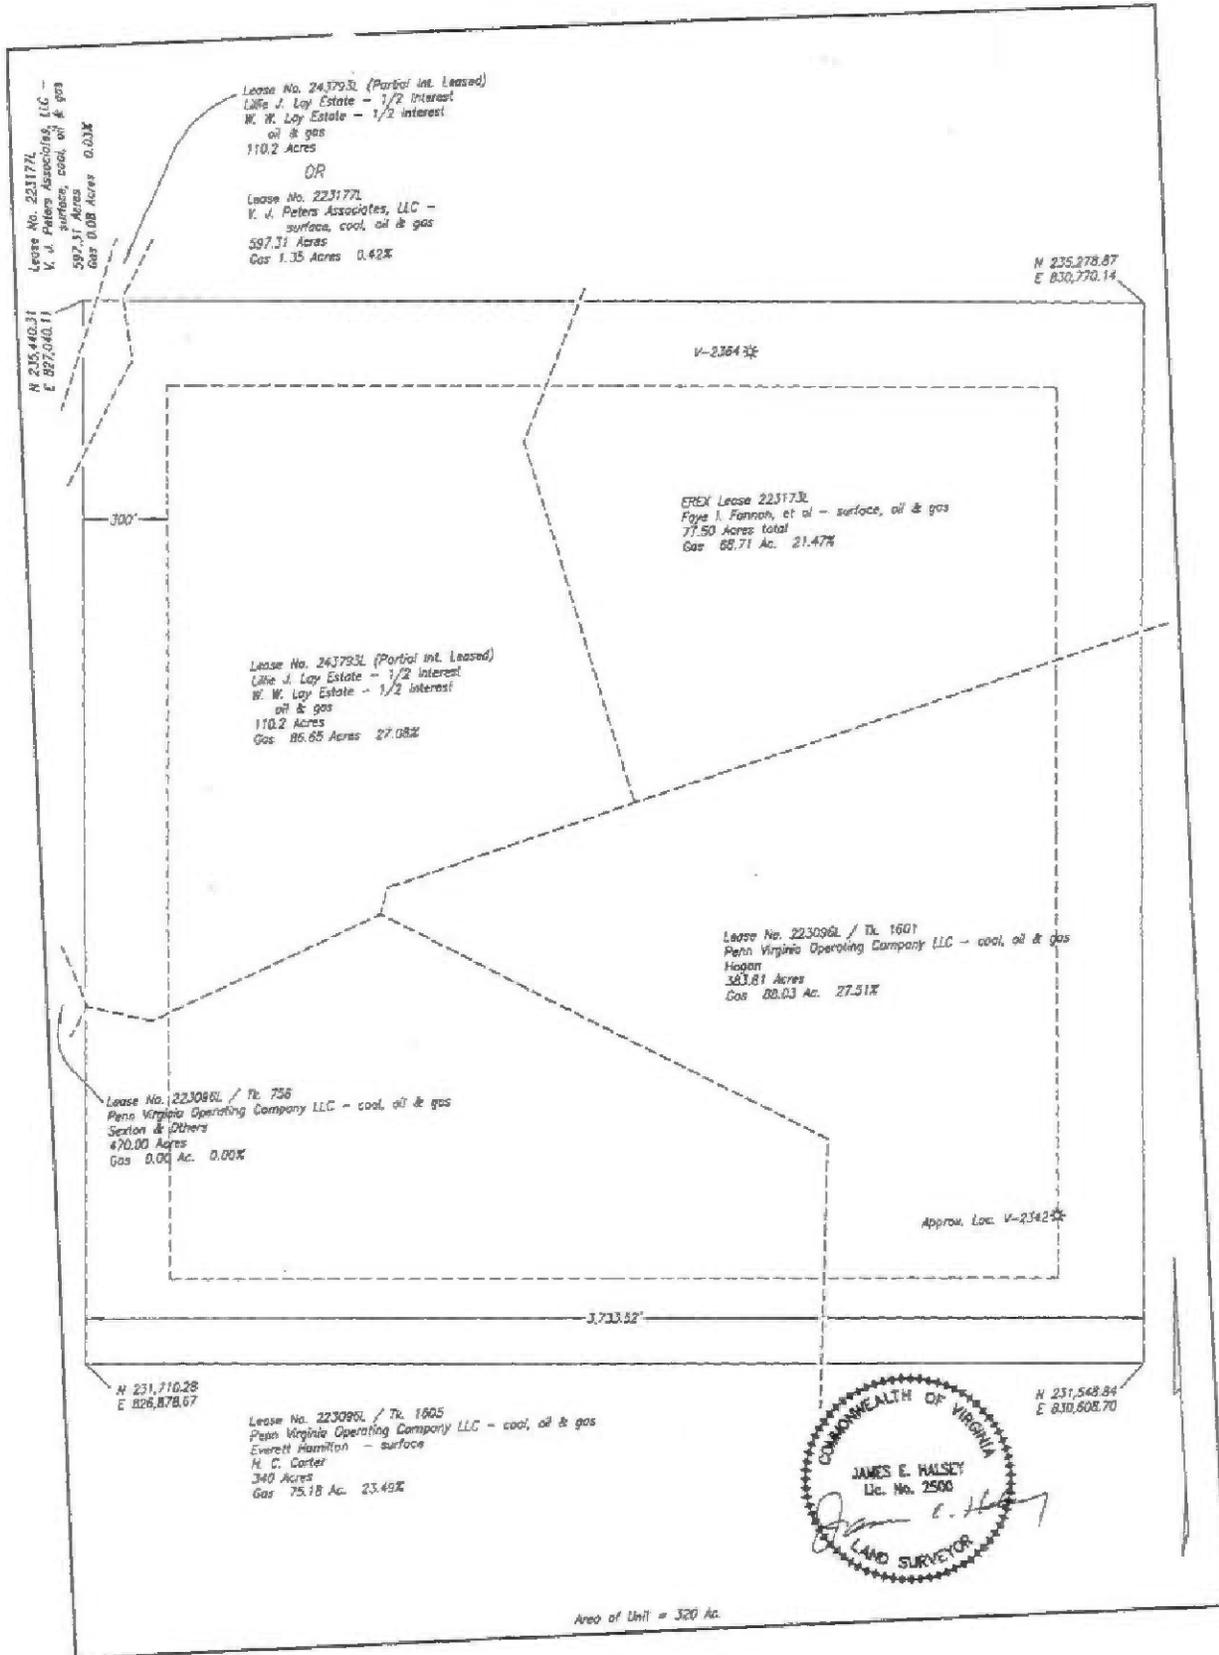


EXHIBIT A

COMPANY Equitable Production Company WELL NAME AND NUMBER _____
 TRACT NO. _____ QUADRANGLE Llpps COUNTY Wise
 DISTRICT Gladeville SCALE 1" = 400' DATE 8-07-2008

Exhibit

Penn Virginia Operating Company, LLC
ATTN: Stephen Looney
Steve Sheridan Square Suite 400
Kingsport TN 37660

VGOB 8/09/16-2324

Lona Gail Fannon McClellan
2038 Camp Branch Road
West Blockton AL 35184

Buford Elliot Fannon
5150 Zion Church Road
Concord NC 28025

Gregory Allen Fannon
c/o Lora Dale Fannon Lee
11002 Pine Camp Road
Coeburn VA 24230

Duane J. Fannon
c/o Lora Dale Fannon Lee
11002 Pine Camp Road
Coeburn VA 24230

Lora Dale Fannon Lee
11002 Pine Camp Road
Coeburn VA 24230

VJ Peters Associates, LLC
PO Box 1359
Coeburn VA 24230
TAX ID #011408

**Pinkie Lay Hodges &
Robert L. Hodges, Sr. (Deceased)**

Robert L. Hodges, Jr. &
Elizabeth Ann Hodges, h/w
1405 Ridgecrest Road
Johnson City, TN 37601

Jack D. Hodges, single
205 West Walnut Street
Johnson City, TN 37601

Leda H. Lay Estate
Trinity United Methodist Church
Attn: Jimmie Branon, Treasurer
P.O. Box 857
Wise, VA 24293

Robert L. Hodges, Jr. &
Elizabeth Ann Hodges, h/w
1405 Ridgecrest Road
Johnson City, TN 37601

Exhibit

Jack D. Hodges, single
205 West Walnut Street
Johnson City, TN 37601

Mary Ann Range
812 University Parkway
Johnson City, TN 37601

Robert Hodges, III
3413 Berkshire Circle
Johnson City, TN 37605-8922

Elizabeth Hodges Gordon
1300 Robin Hood Road
High Point, NC 27262-7931

Joesph Will Bond Hodges, single
707 Hillrise Blvd
Johnson City, TN 37601

Sarah Jane Lay
PO Box 1715
Abingdon, VA 24210-1715

David Lay
PO Box 1715
Abingdon, VA 24210-1715

Julia Anne Lay Masters &
Russell M. Masters, Jr., w/h
17313 SE 81st Springside Terrace
Lady Lake, FL 32162-5833

Dr. Wood N. Lay &
Janice Lay, h/w
1435 Thornwood Drive
Spartanburg, SC 29302-3346

Katherine Lay
550 Sunset Drive
Spartanburg, SC 29302

Mary Lou Bruce
PO Box 14
Wise, VA 24293-0014

Charles Ricky Bruce
PO Box 1888
Wise, VA 24293-1888

Wood Walter Lay
1435 Thornwood Drive
Spartanburg, SC 29302-3346

Exhibit

Donald E. Lay &
Suzanne G. Lay, h/w
P.O. Box 1715
Abingdon, VA 24210

Julia Anne Lay Masters &
Russell M. Masters, Jr., w/h
17313 SE 81st Springside Terrace
Lady Lake, FL 32162-5833

Catharine H. Blakley &
Robert H. Blakley, Jr., w/h
1113 Persimmon Ridge Road
Apt. # 308
Jonesborough, TN 37659-5289

Thomas Y. Hatcher &
Carroll J. Hatcher, h/w
PMB 363
3395 S Jones Blvd
Las Vegas, NV 89146-6729

Glenn L. Wynne Estate
c/o: Juanita J. Wynne Belcher
2607 Shepherds Store Rd.
Bedford, VA 24523-5516

Charley L. Wynne &
Joyce Arnett,
150 Cherokee ST
Kingsport, TN 37660

Madge M. Wynne, widow
2424 Broadway
Catlettsburg, KY 41129

Robert W. Frick, widower
2865 S. Main St
APT 224
Ann Arbor, MI 48103-4258

Bill Lay &
Rosemary Lay, h/w
3499 Bacon Drive
Berkley, MI 48072

Rose Ellen Lay Sexton &
Roehm Carlton Sexton, w/h
2218 Central Park Ave.
Campbell, CA 95008

Exhibit

Jack S. Lay &
Frances Lay, h/w
P.O. Box 2040
Chester, VA 23831

Joe Lay &
Gayle T. Lay, h/w
10400 Hamlin Drive
Chester, VA 23831-1156

Agnes K. Lay, widow
P.O. Box 280
Coeburn, VA 24230

Kimberly Diane Carnahan &
Keith Carnahan, w/h
109 Summit Street
Brevard, NC 28712-3127

Stephen Jeffry Davis, single
7807 Fields Ertel
Cincinnati, OH 24549-8216

Kathryn Lynn Davis, single
5700 Winton Road, Apt. # 305
Cincinnati, OH 45232

Kelly Elizabeth Davis, single
3660 Lynn Ridge Drive, Apt. # 26
Raleigh, NC 27613

Eugene E. Lay, Jr., Heirs

Eugene Lay, III &
Joy Lay, h/w
880 Crestwood Drive NE
Brookfield, OH 44403

Maureen Platt &
Terry Platt, w/h
12528 Nature View Circle
Bradenton, FL 34212

Lynn Lay, single
203 Chisleft Street, 1st Floor
Pittsburgh, PA 15241

Sherry McMahon, single
1724 Partridge Run Road
Pittsburgh, PA 15241

Donald E. Lay &
Suzanne G. Lay, h/w
P.O. Box 1715
Abingdon, VA 24210

Exhibit

Wood N. Lay &
Janice Lay, h/w
1435 Thornwood Drive
Spartanburg, SC 29302-3346

Victoria Ann Lay Desta &
Frank T. Desta, w/h
12210 Greenleaf Drive
Huntsville, AL 35803-2253

Lyla Gay Kline &
Laverne A. Kline, w/h
1177 Nelson Road
Volant, PA 16156-9208

James P. Lay, III &
Darlene Lay, h/w
558 W 6th Street
Erie, PA 16507

Instrument 201503985
Recorded in the Clerk's Office of
Wise County and the City of Norton
On Aug 20, 2015 at 10:59 AM.
J. Jack Kennedy, Jr., Clerk
Recorded by: April Huff