

associations, companies, businesses, trusts, joint ventures or other legal entities) entitled by Va. Code § 45.1-361.19 to notice of this application. Further, the Board has caused notice of this hearing to be published as required by Va. Code § 45.1-361.19.B. Whereupon, the Board hereby finds that the notices given herein satisfy all statutory requirements, Board rule requirements and the minimum standards of state due process.

4. Relief Requested: Applicant requests (1) an exception to the statewide spacing limitations set forth in Va. Code § 45.1-361.17 for Well No. V-536036.
5. Relief Granted: The requested relief in this cause be and hereby is granted. The Board hereby grants Applicant consent to permit and drill proposed Well No. V-536036, 2324 feet from proposed Well No. V-535960, at the location depicted on the Plat attached hereto.
6. Special Findings: The Board specifically and specially finds:
 - 6.1 Applicant is EQT Production Company a West Virginia Corporation. Applicant is duly authorized and qualified to transact business in the Commonwealth of Virginia;
 - 6.2 Applicant EQT Production Company is an operator in the Commonwealth of Virginia and has satisfied the Board's requirements for operations in Virginia;
 - 6.3 Applicant claims ownership of Conventional Gas leases of 100% percent of Subject Drilling Unit and the right to explore for, develop and produce Gas from same, i.e., Well No. V-536036 as well as from reciprocal well, i.e., Well No. V-535960.
 - 6.4 The proposed Well V-536036 is located on a surface, coal, oil and gas tract consisting part of 283.45 acres known as ACIN, LLC Tract WI-195, and the surface, coal, gas and oil owner has consented to the proposed location for Well V-536036 that is depicted on the Plat attached hereto as Exhibit A;
 - 6.5 The Applicant testified it has the right to operate and develop the reciprocal Wells V-535960 and that the granting of the application filed herein will not impact the correlative rights of any person;
 - 6.6 An exception to the well spacing requirements of Va. Code § 45.1-361.17 for Well V-536036 is necessary to efficiently drain a portion of the common sources of supply (reservoir) underlying Subject Drilling Unit, and the Board's granting of the requested location exception is in the best interest of preventing the waste of 450 million cubic feet of Conventional Gas underlying Subject Drilling Unit, and to generally effect the purposes of the Virginia Gas and Oil Act;

6.7 Applicant proposes the drilling of Well No. V-536036 to a depth of 5691 feet on the Subject Drilling Unit at the location depicted in Exhibit A to produce all the Mississippian and Devonian age formations including, but not limited to, Base Lee Sand, Ravencliff, Maxon, Little Lime, Big Lime, Weir, Sunbury and Berea, from surface to a total depth of 5691 feet (Subject Formations”);

6.8 Applicant proposes to drill Well V-536036 a distance of 176 feet closer to Gas Well V-535690, than the 2500 feet mandated by statewide spacing;

6.9 Applicant proposes to complete and operate Well V-536036 for the purpose of producing Conventional Gas;

7. Conclusion: Therefore, the requested relief and all terms and provisions set forth above be and hereby are granted and IT IS SO ORDERED.

8. Appeals: Appeals of this Order are governed by the provisions of Va. Code Ann. § 45.1-361.9 which provides that any order or decision of the Board may be appealed to the appropriate circuit court. Such appeals must be taken in the manner prescribed in the Administrative Process Act, Va. Code Ann. § 9-6.14:1 et seq. and Rule 2A of the Rules of the Virginia Supreme Court.

9. Effective Date: Effective Date: This Order shall be effective as of the date of the Boards approval of this application which is set forth in Paragraph 1 above.

DONE AND EXECUTED this 8 day of Sept., 2011, by a majority of the Virginia Gas and Oil Board.

Bradley C. Lambert
Chairman, Bradley C. Lambert

DONE AND PERFORMED this 8th day of September, 2011, by Order of the Board.

Rick Cooper
Rick Cooper
(Acting) Principal Executive to the Staff, Virginia Gas and Oil Board

STATE OF VIRGINIA
COUNTY OF RUSSELL


Acknowledged on this 8th day of September, 2011, personally before me a notary public in and for the Commonwealth of Virginia, appeared Bradley C. Lambert, being duly sworn did depose and say that he is Chairman of the Virginia Gas and Oil Board, and appeared Rick Cooper, being duly sworn did depose and say that he is Acting Principal Executive to the Staff of the Virginia Gas and Oil Board that they executed the same and were authorized to do so.

Diane Davis
Diane Davis, Notary Public
174394

My commission expires: September 30, 2013



9

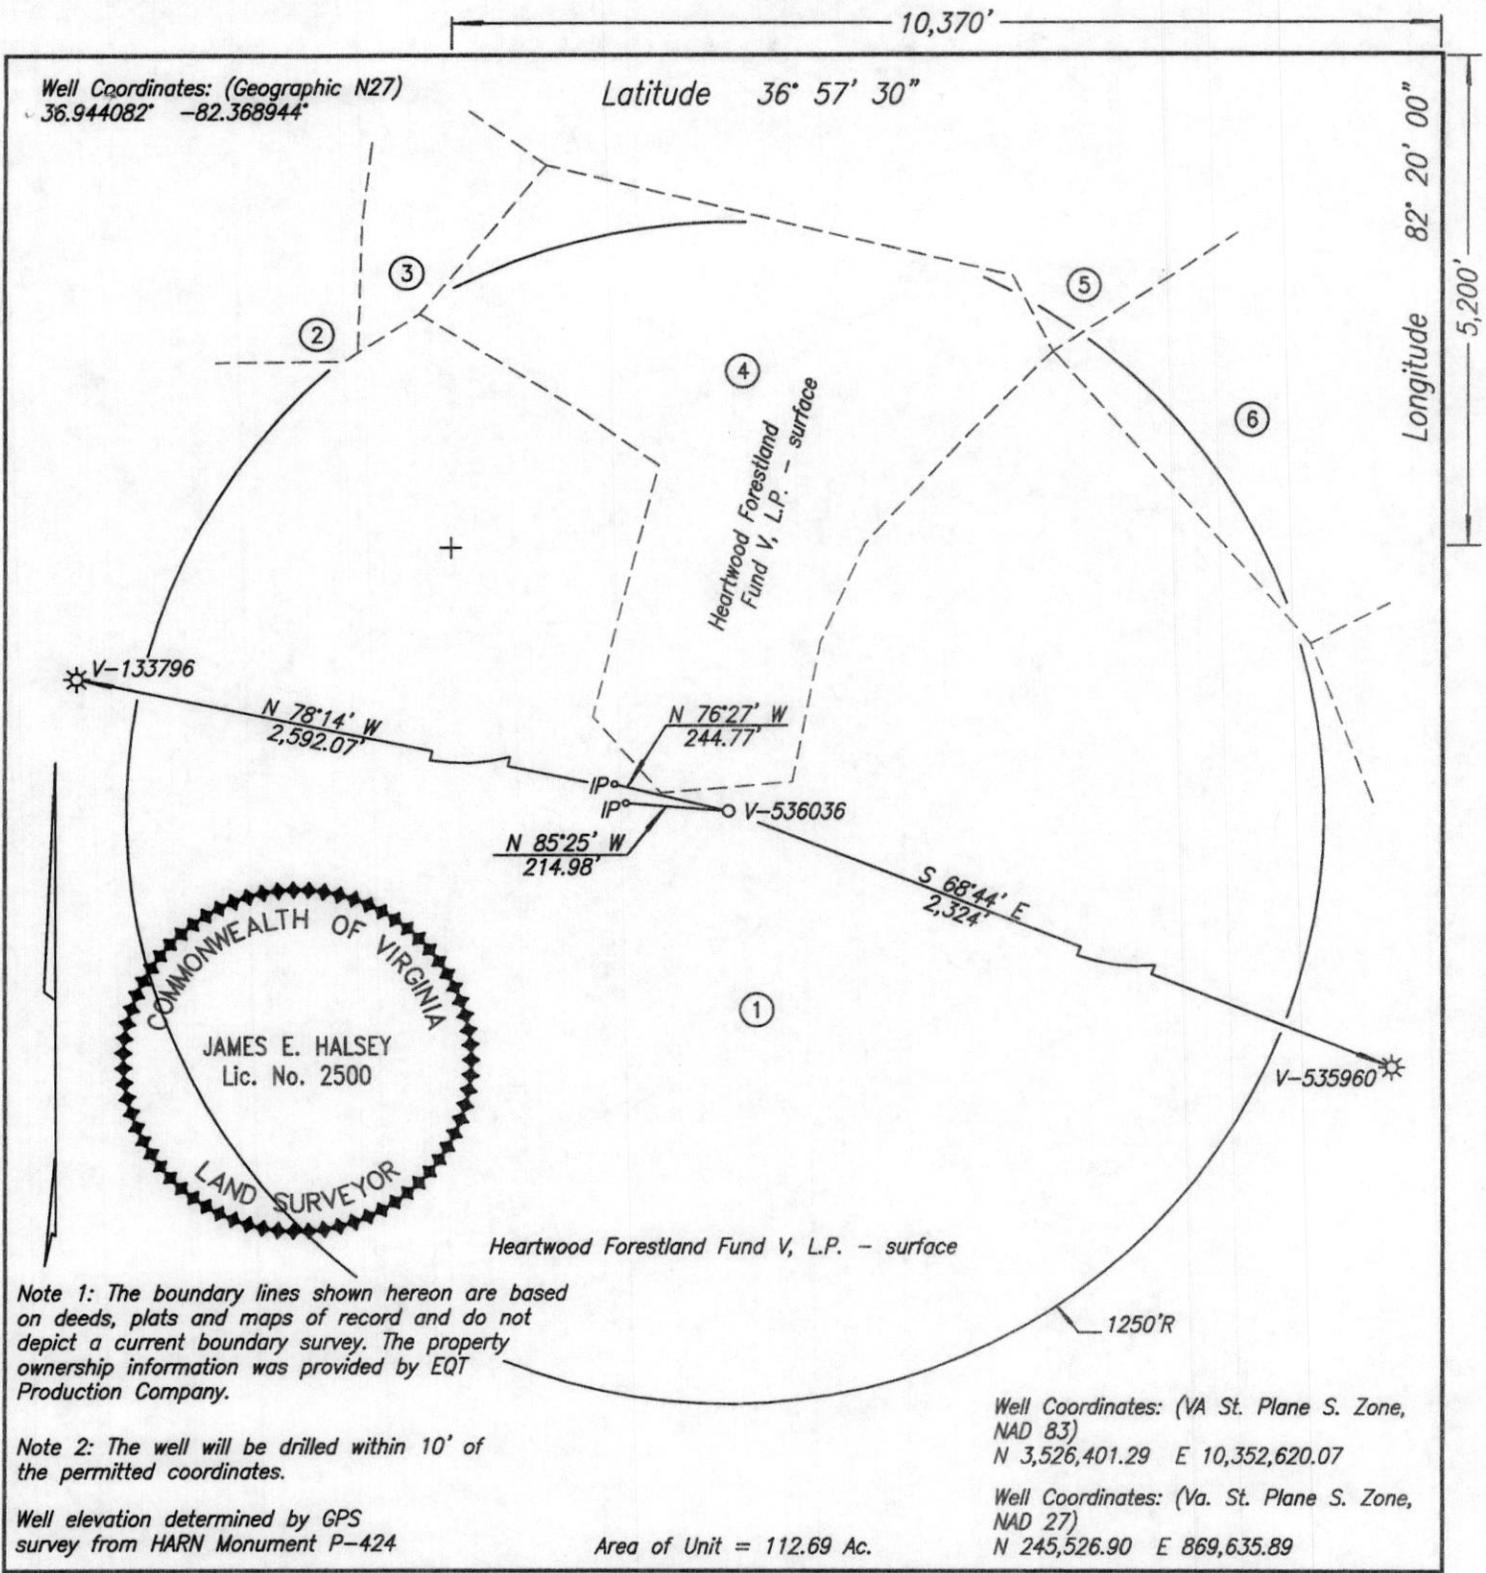

WELL LOCATION PLAT

COMPANY EQT Production Company WELL NAME AND NUMBER V-536036
 TRACT NO. Lease No. 904576L/WI-195 ELEVATION 2,254.62 QUADRANGLE St. Paul
 COUNTY Wise DISTRICT Lipps SCALE 1" = 400' DATE 11-30-2009

This Plat is a new plat x; an updated plat _____; or a final location plat _____
 + Denotes the location of a well on United States topographic Maps, scale 1 to 24,000, latitude and longitude lines being represented by border lines as shown.

 Licensed Professional Engineer or Licensed Land Surveyor